

# Studio Theater - Little Theater - SOUTH

## 9 Different Layouts


- \*capacity depends on the way the room is set up lecture style
- \*can fit appropriately 200 people
- \*specialty items include: speakers, lighting, control room, curtain



COMMUNITY HIGH SCHOOL  
DISTRICT 99





Wight & Company  
wightco.com  
2500 North Frontage Road  
Darien, IL 60551  
P 630.969.7000  
F 630.969.7979

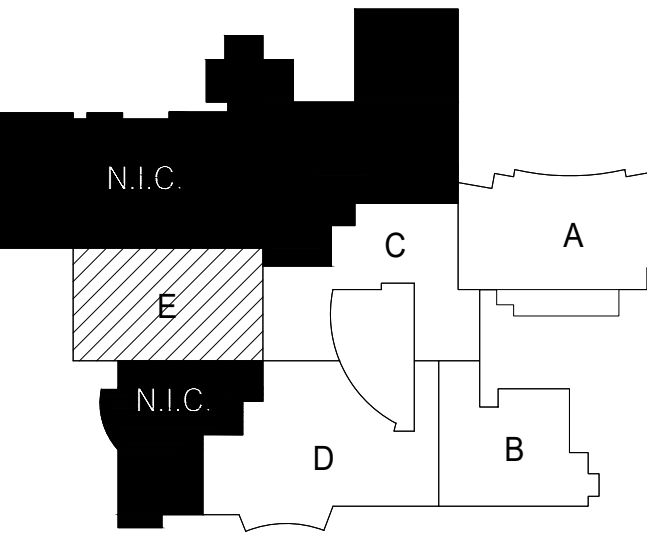



THEATRE PLANNERS / LIGHTING DESIGNERS  
**Schuler Shook**

750 NORTH ORLEANS  
CHICAGO, IL 60654  
T 312 944 8230 F 312 944 8297  
schulershook.com

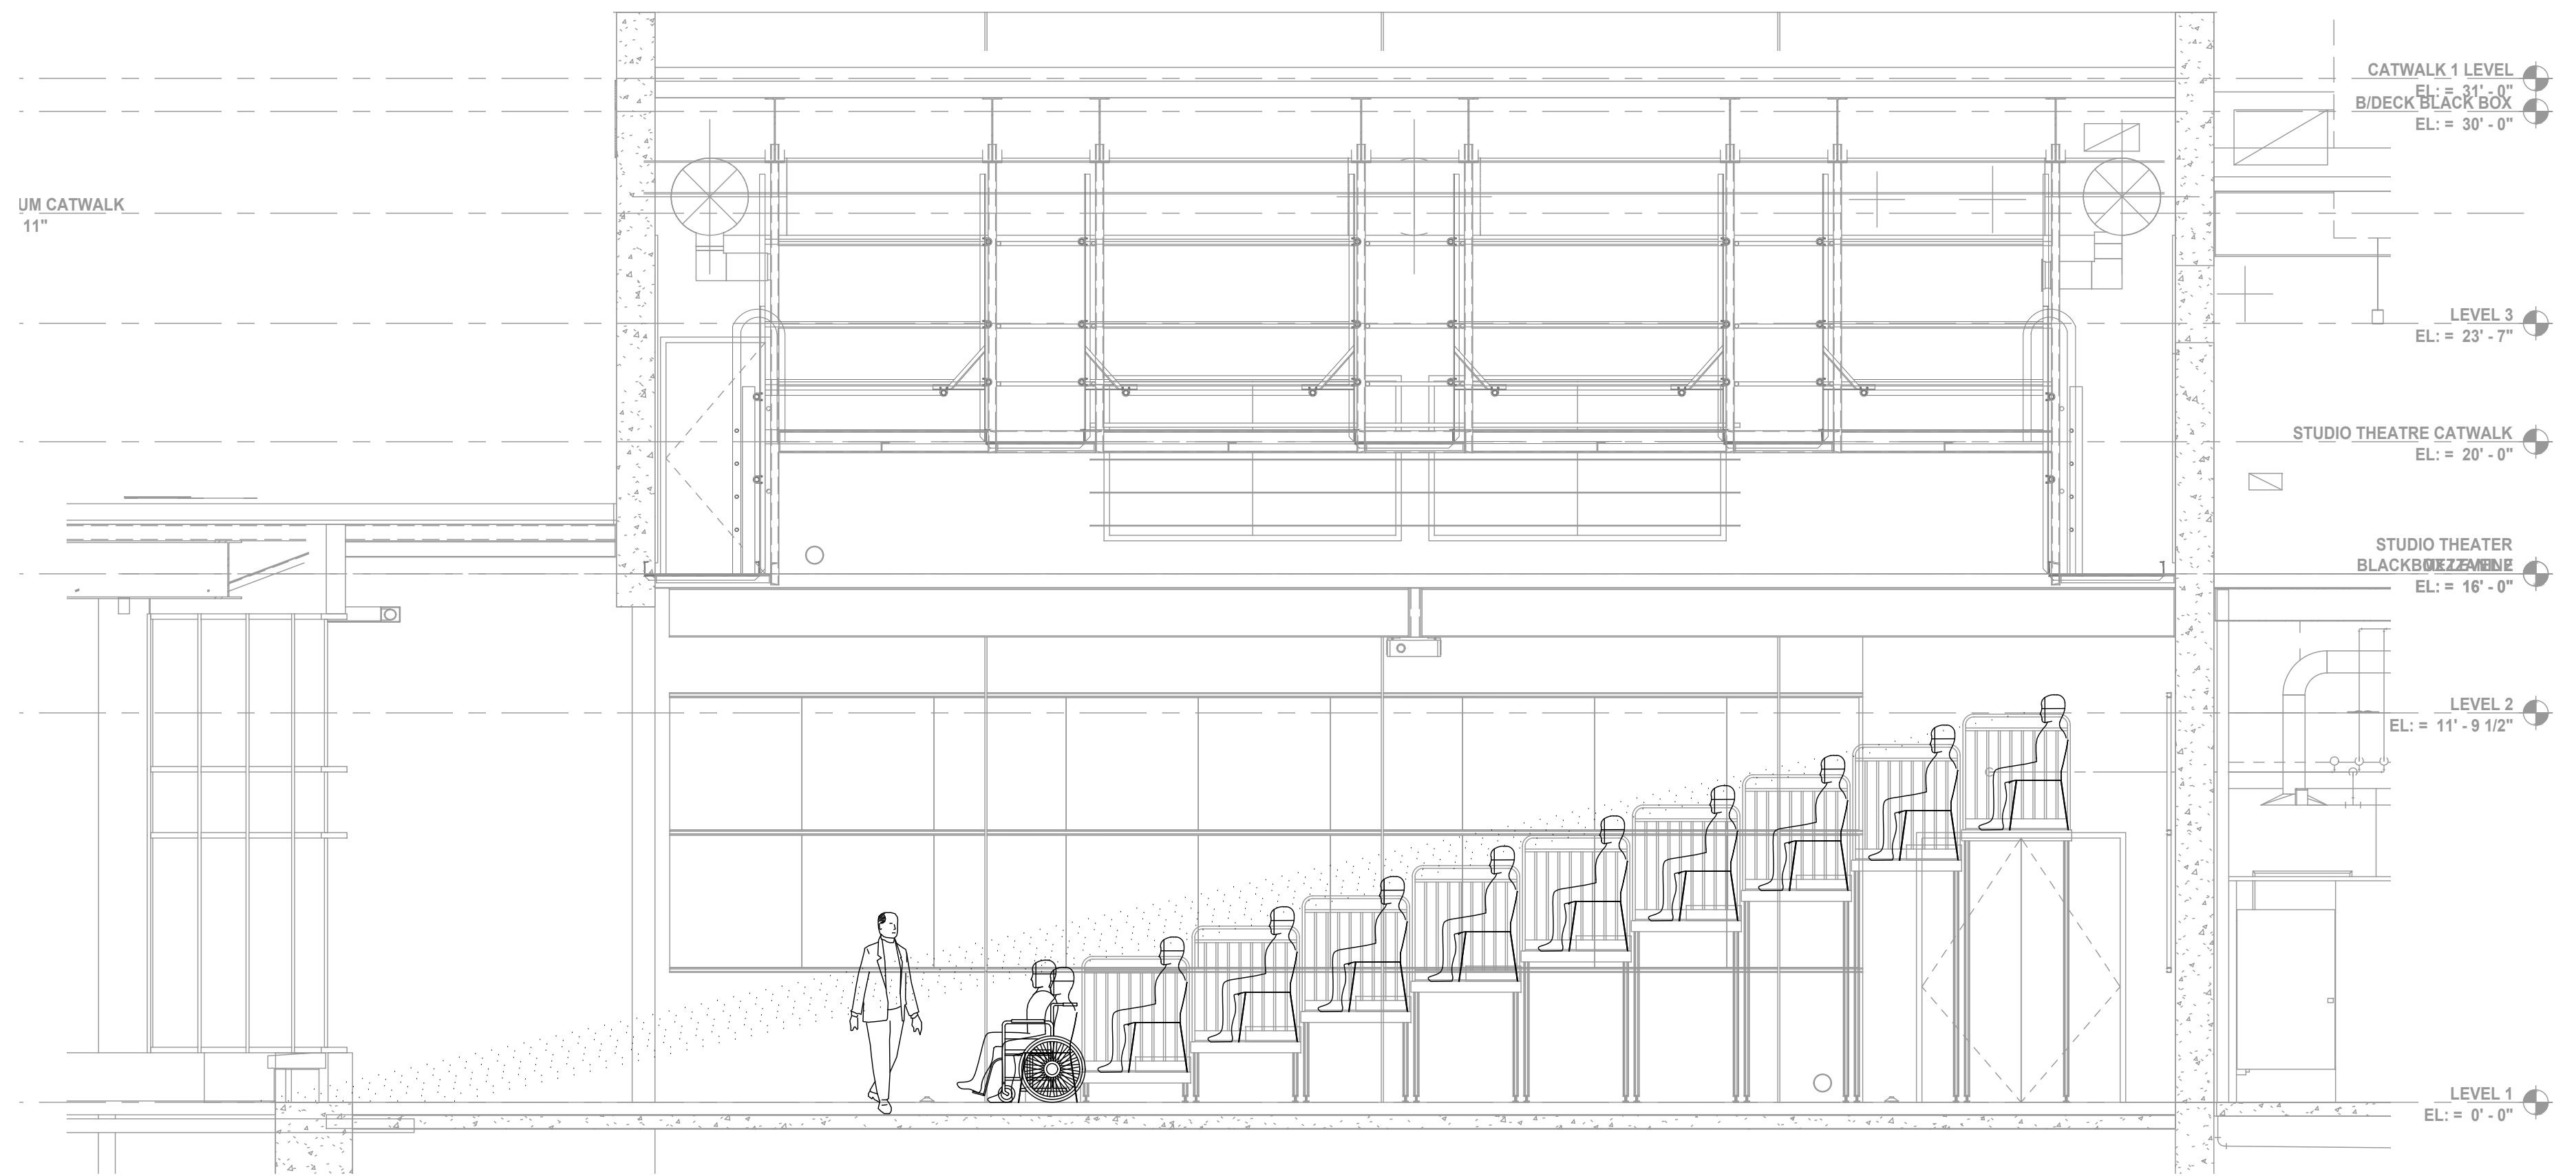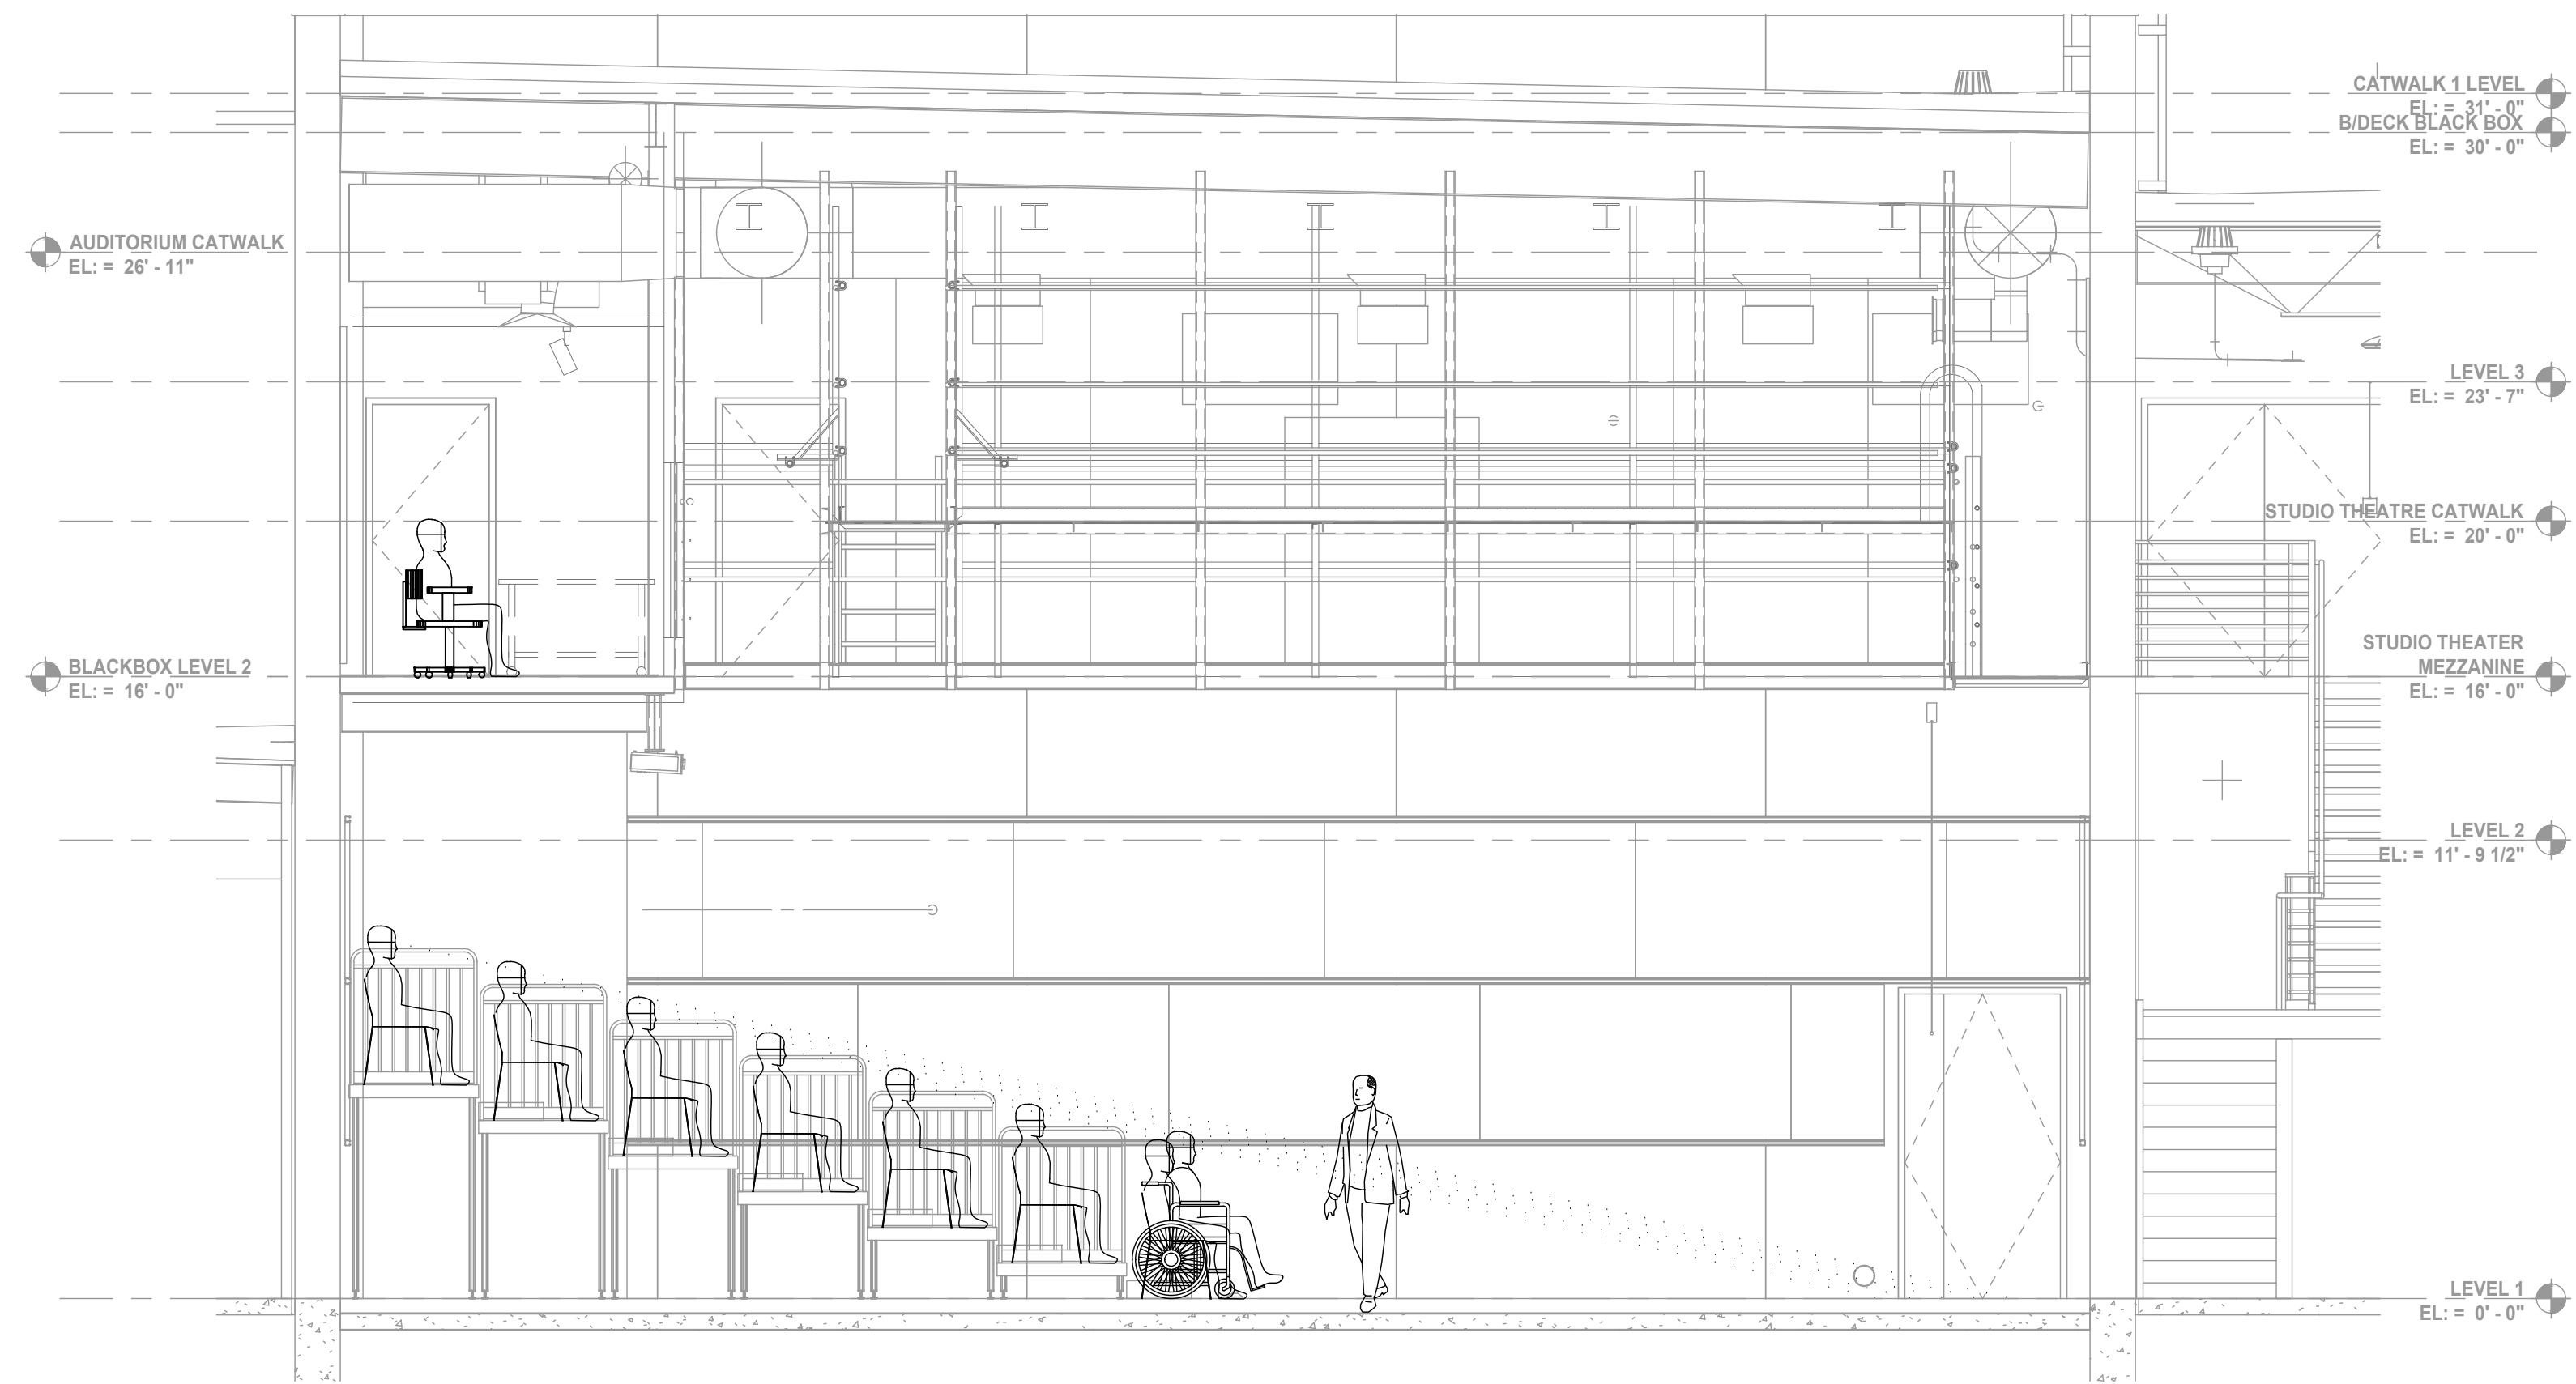

13 SECTION - END STAGE SEATING LAYOUT B  
SCALE: 1/4" = 1'-0"

3 SECTION - END STAGE SEATING LAYOUT A  
SCALE: 1/4" = 1'-0"

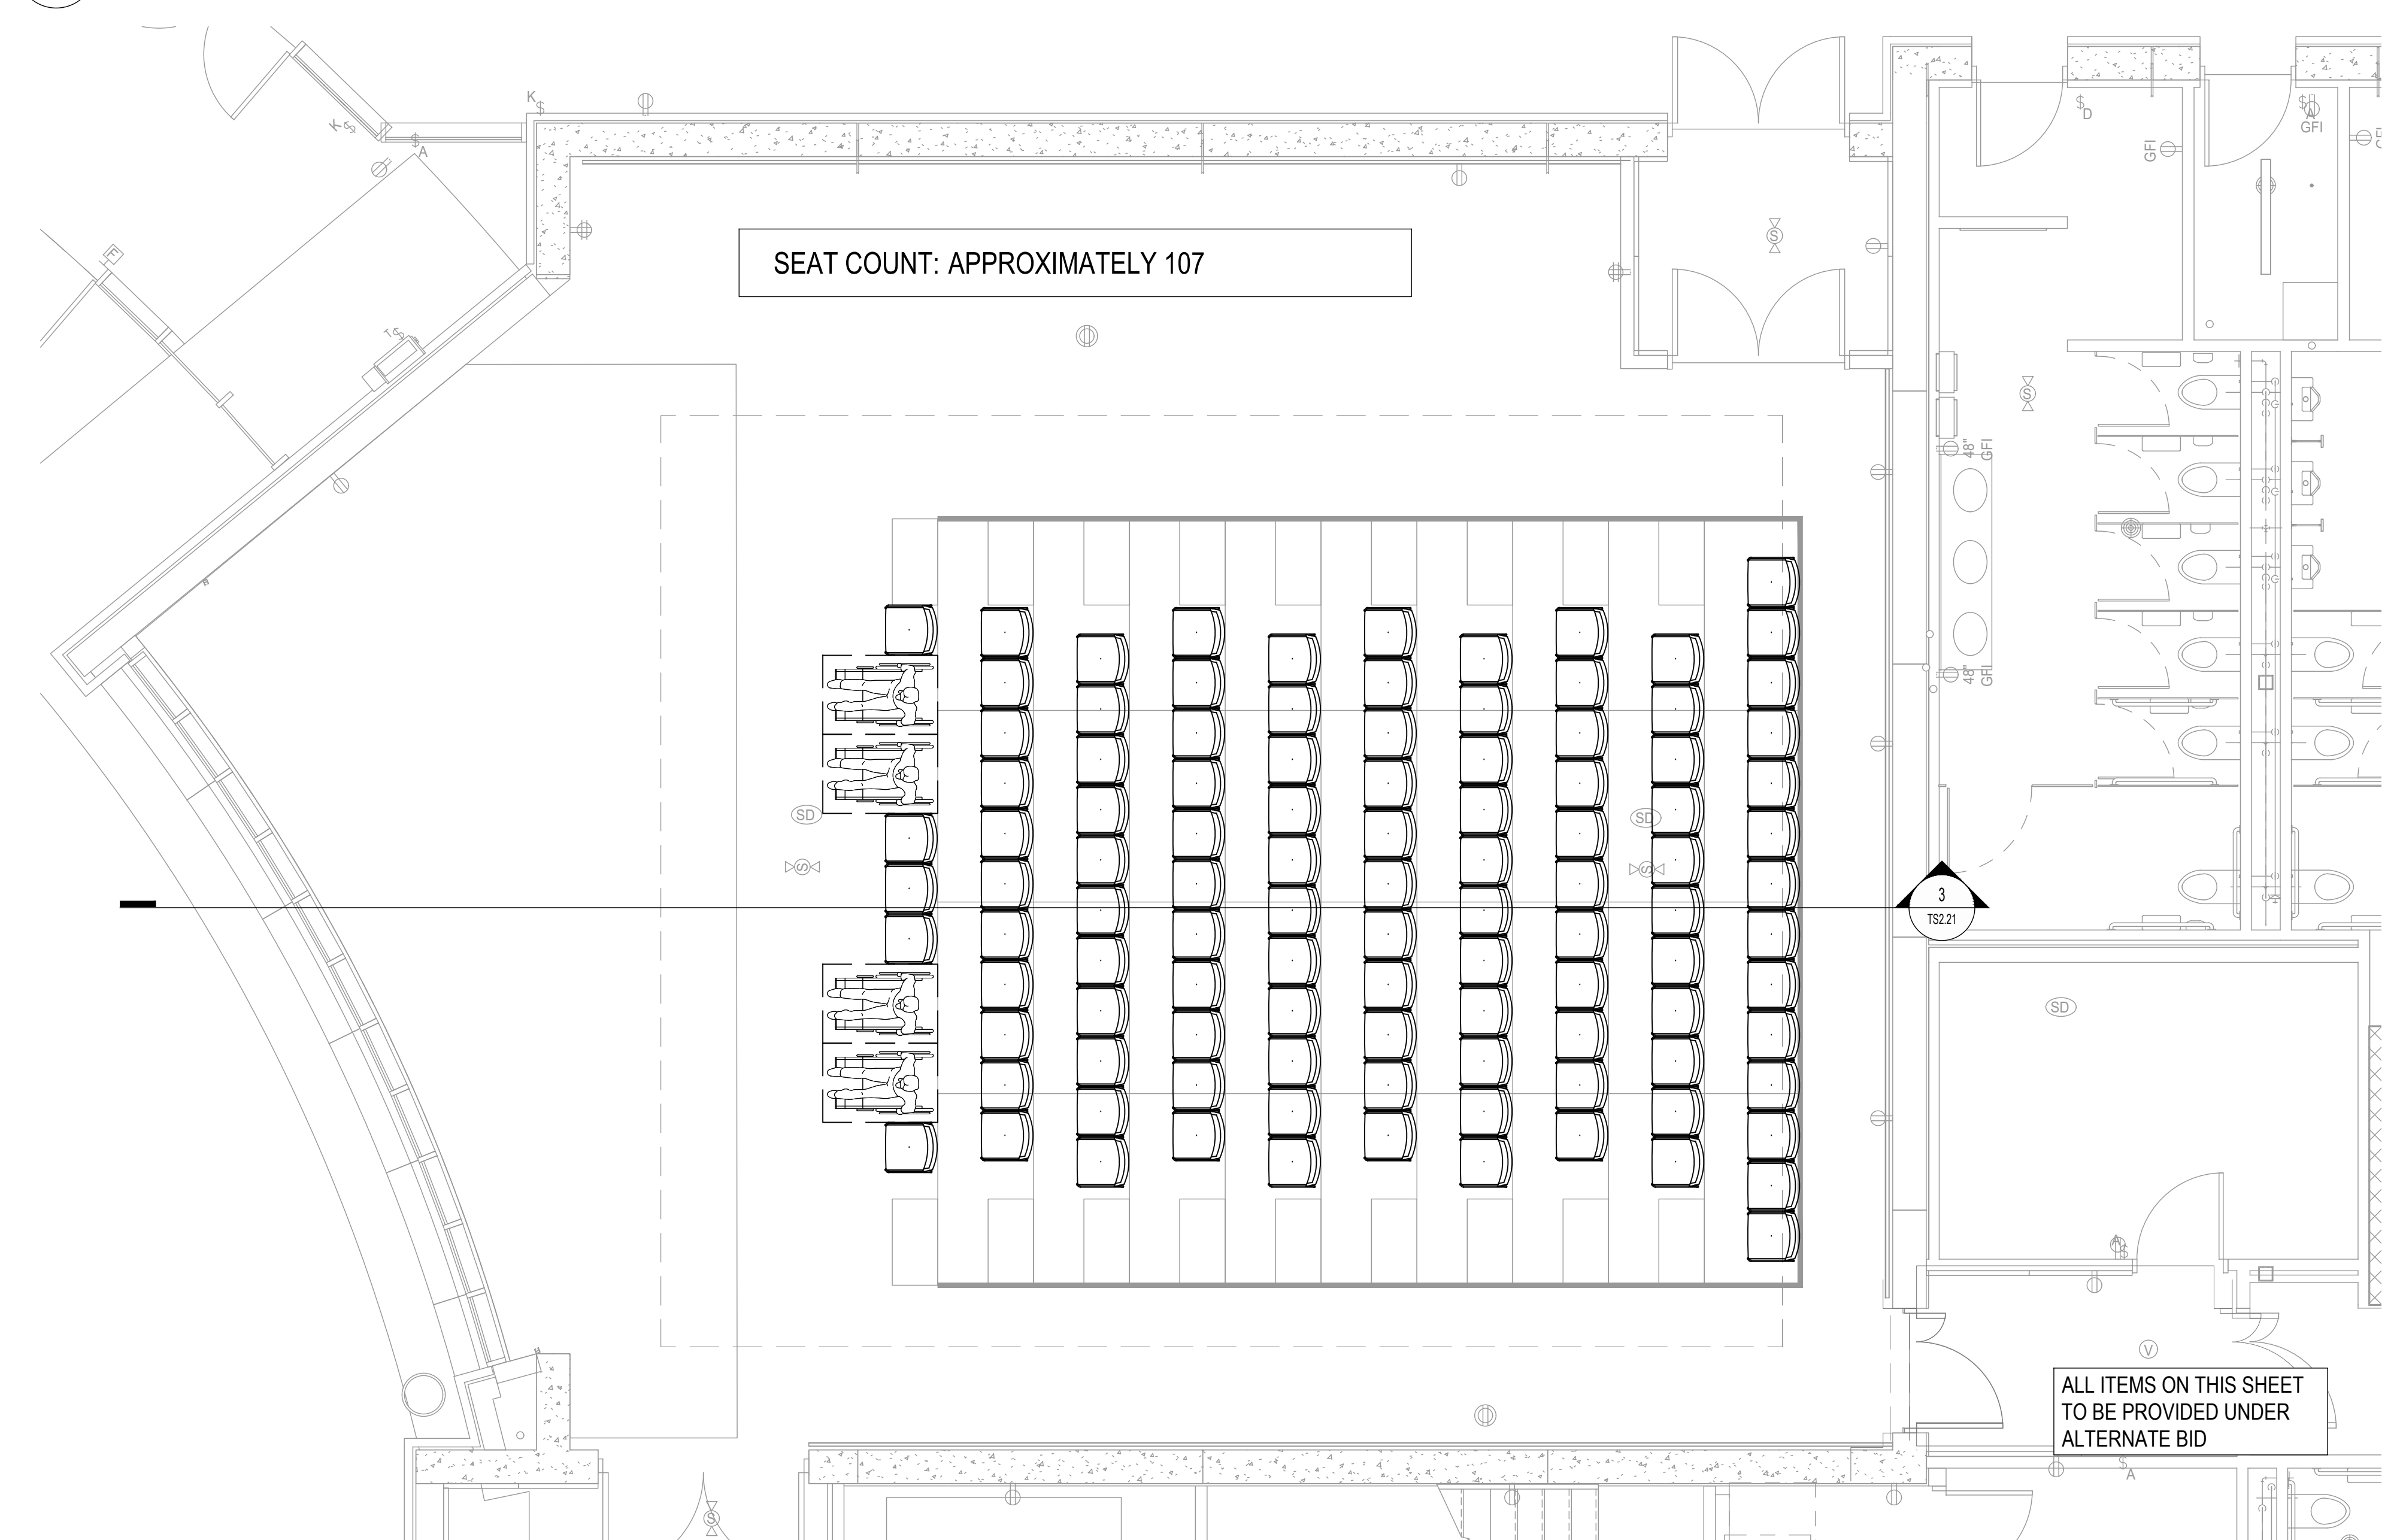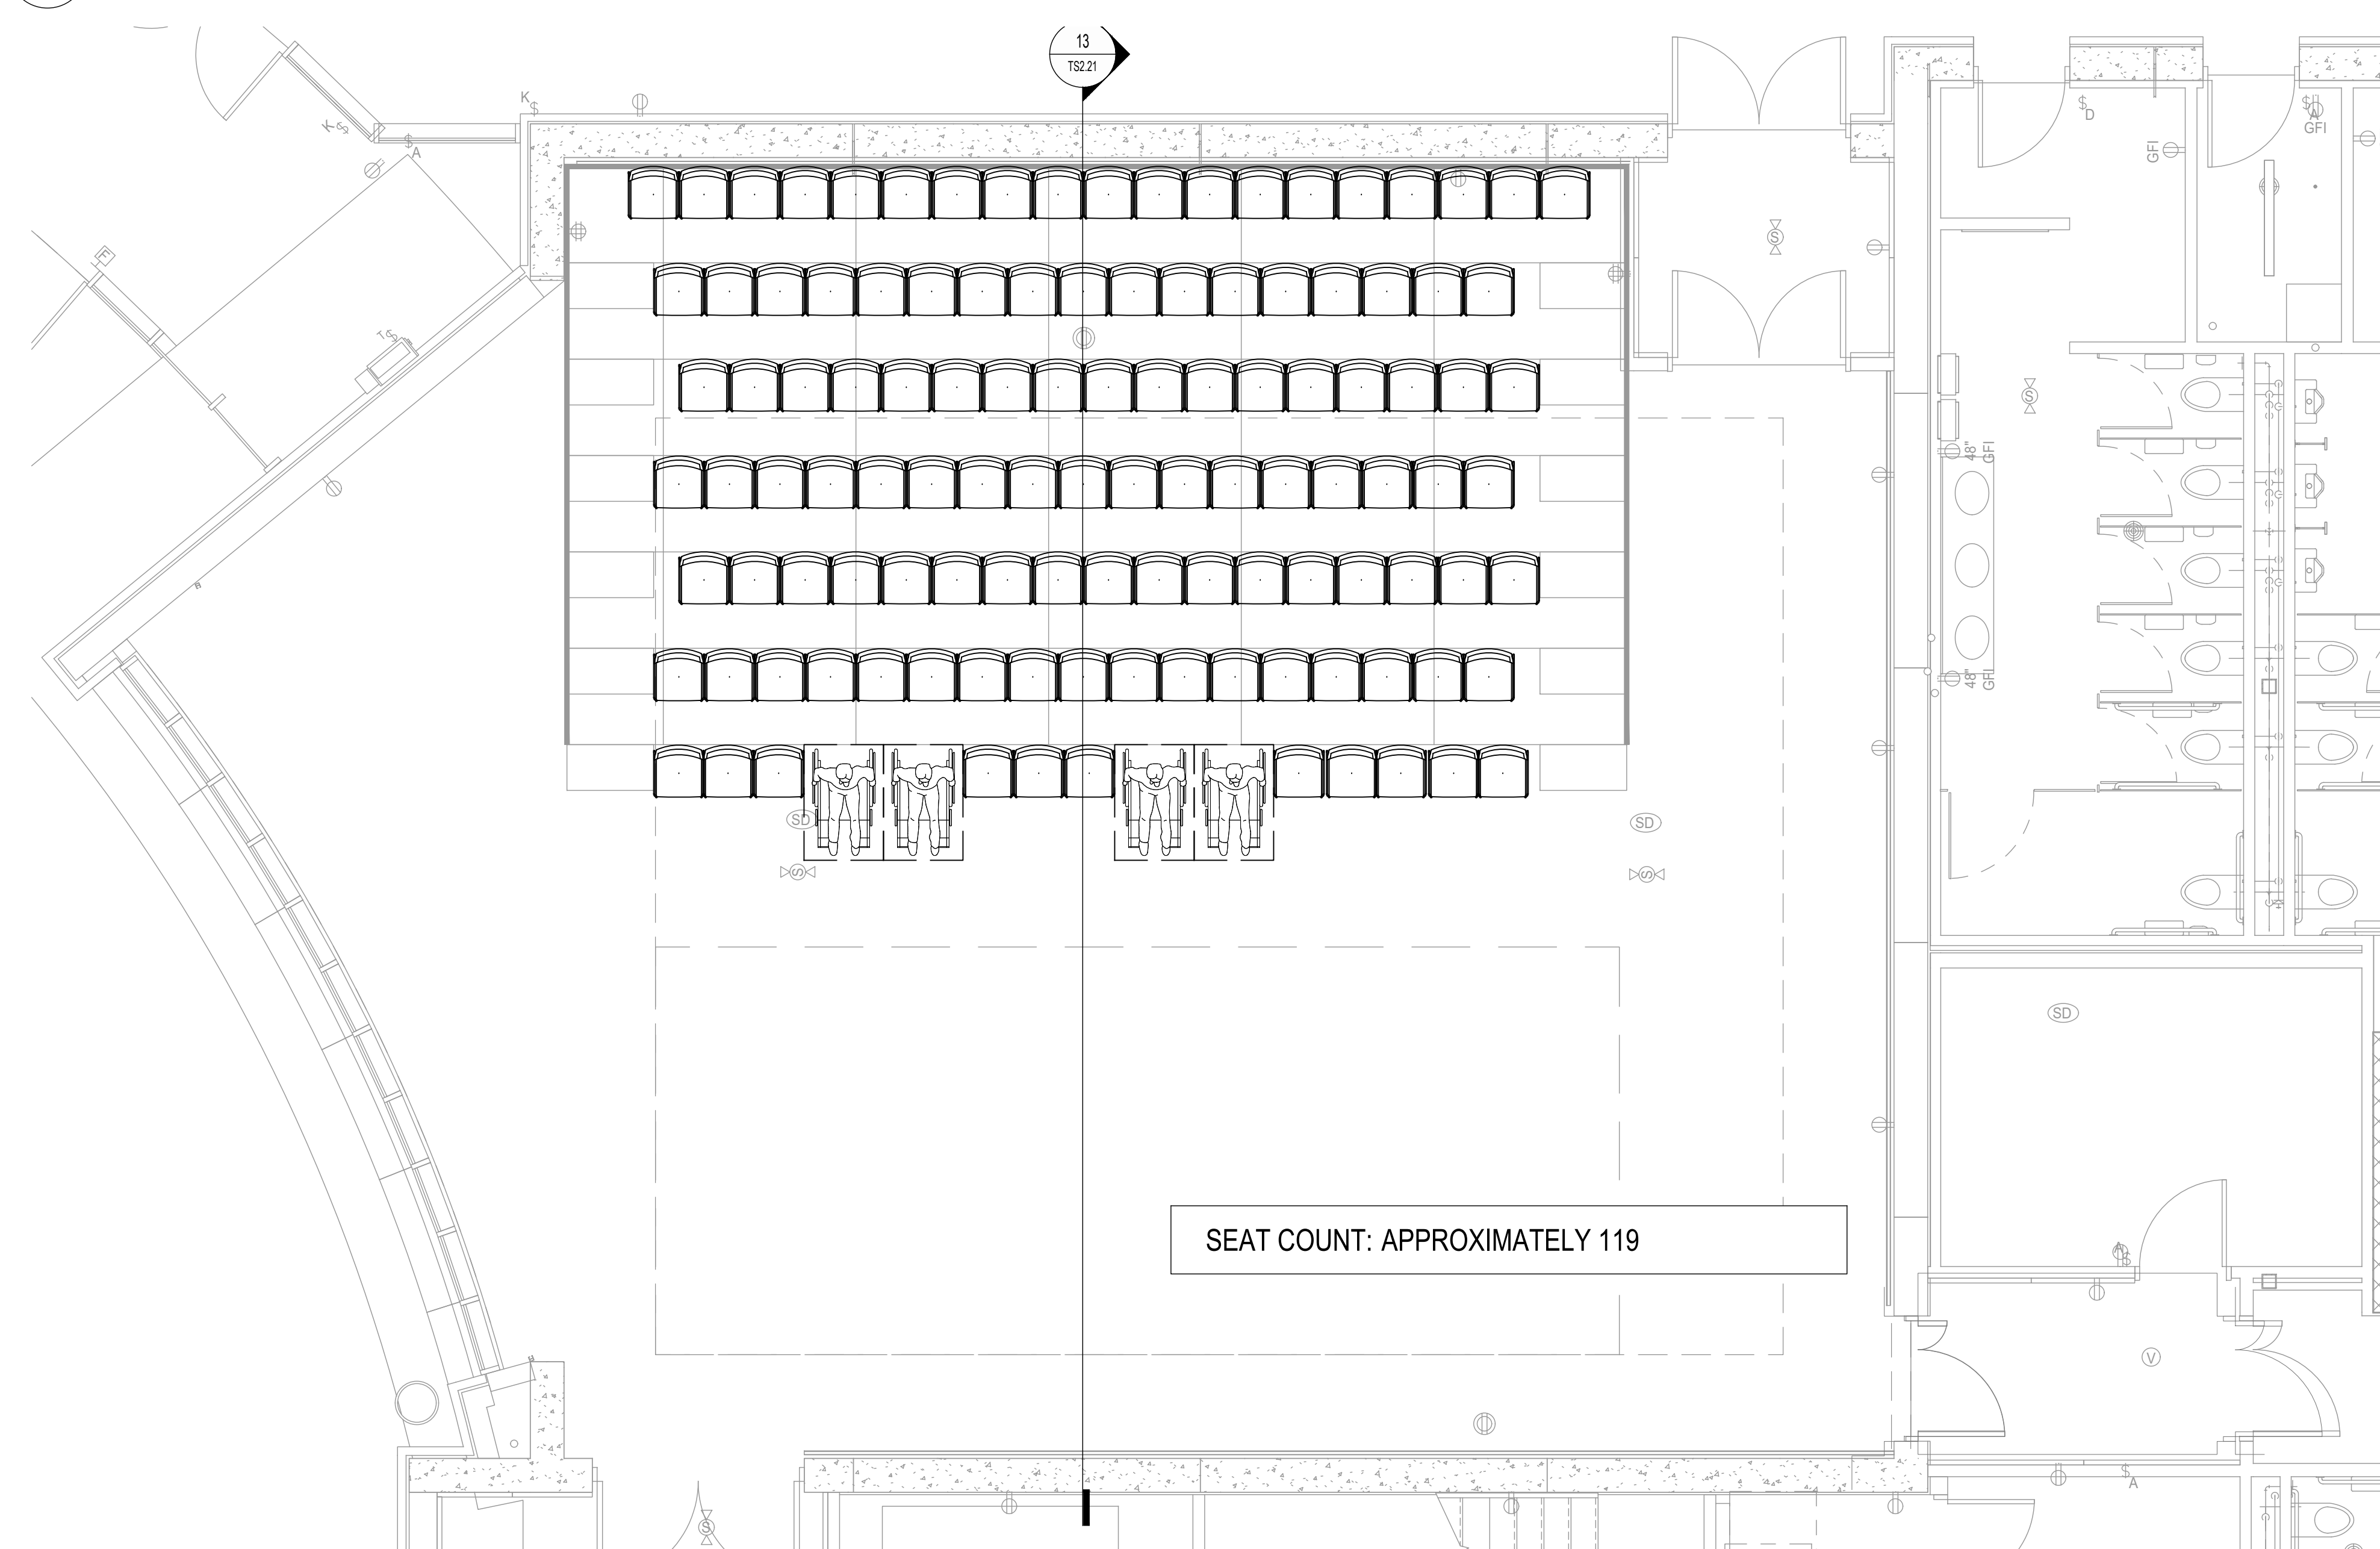

11 PLAN - END STAGE SEATING LAYOUT B  
SCALE: 1/4" = 1'-0"

3 PLAN - END STAGE SEATING LAYOUT A  
SCALE: 1/4" = 1'-0"

REV	ISSUE	DATE
-	ISSUED FOR CONSTRUCTION - PHASE C	01.28.2020
-	ISSUED FOR BID GROUP 9 - PHASE C	01.15.2020
39	ISSUED FOR ADDENDUM 3 - B08	12.11.2019
-	ISSUED FOR BID GROUP 9 - PHASE C	11.20.2019
-	ISSUED FOR 60% CD - PHASE C	11.01.2019
-	ISSUED FOR 75% CD - PHASE C	10.14.2019
-	ISSUED FOR 25% CD - PHASE C	08.30.2019
-	ISSUED FOR 100% DD - PHASE C	07.12.2019



**DOWNERS GROVE  
SOUTH HIGH SCHOOL**

1436 NORFOLK STREET  
DOWNERS GROVE, IL 60516


**THEATRE SEATING  
STUDIO THEATRE PLANS &  
SECTIONS**

Project Number:  
5274-42  
Drawn By:  
SK  
Sheet:


**TS1.21**

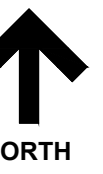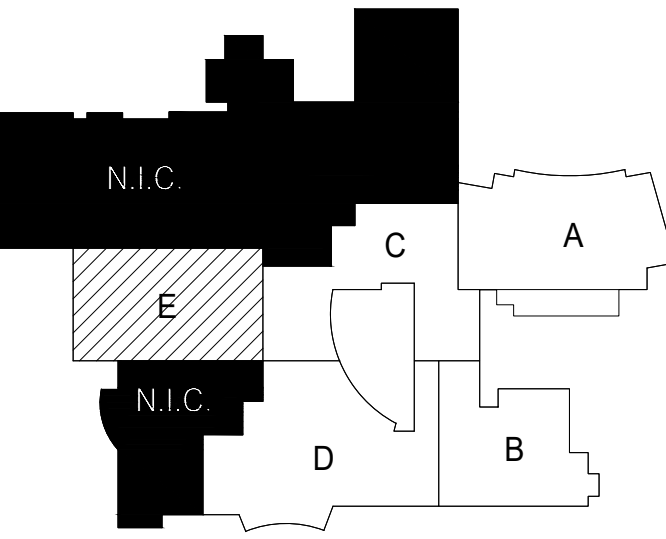


REV	ISSUE	DATE
-	ISSUED FOR CONSTRUCTION - PHASE C	01.28.2020
-	ISSUED FOR BID GROUP 9 - PHASE C	01.15.2020
39	ISSUED FOR ADDENDUM 3 - B08B	12.11.2019
-	ISSUED FOR BID GROUP 9 - PHASE C	11.20.2019
-	ISSUED FOR 60% CD - PHASE C	11.01.2019
-	ISSUED FOR 75% CD - PHASE C	10.14.2019
-	ISSUED FOR 25% CD - PHASE C	09.30.2019
-	ISSUED FOR 100% DD - PHASE C	07.12.2019

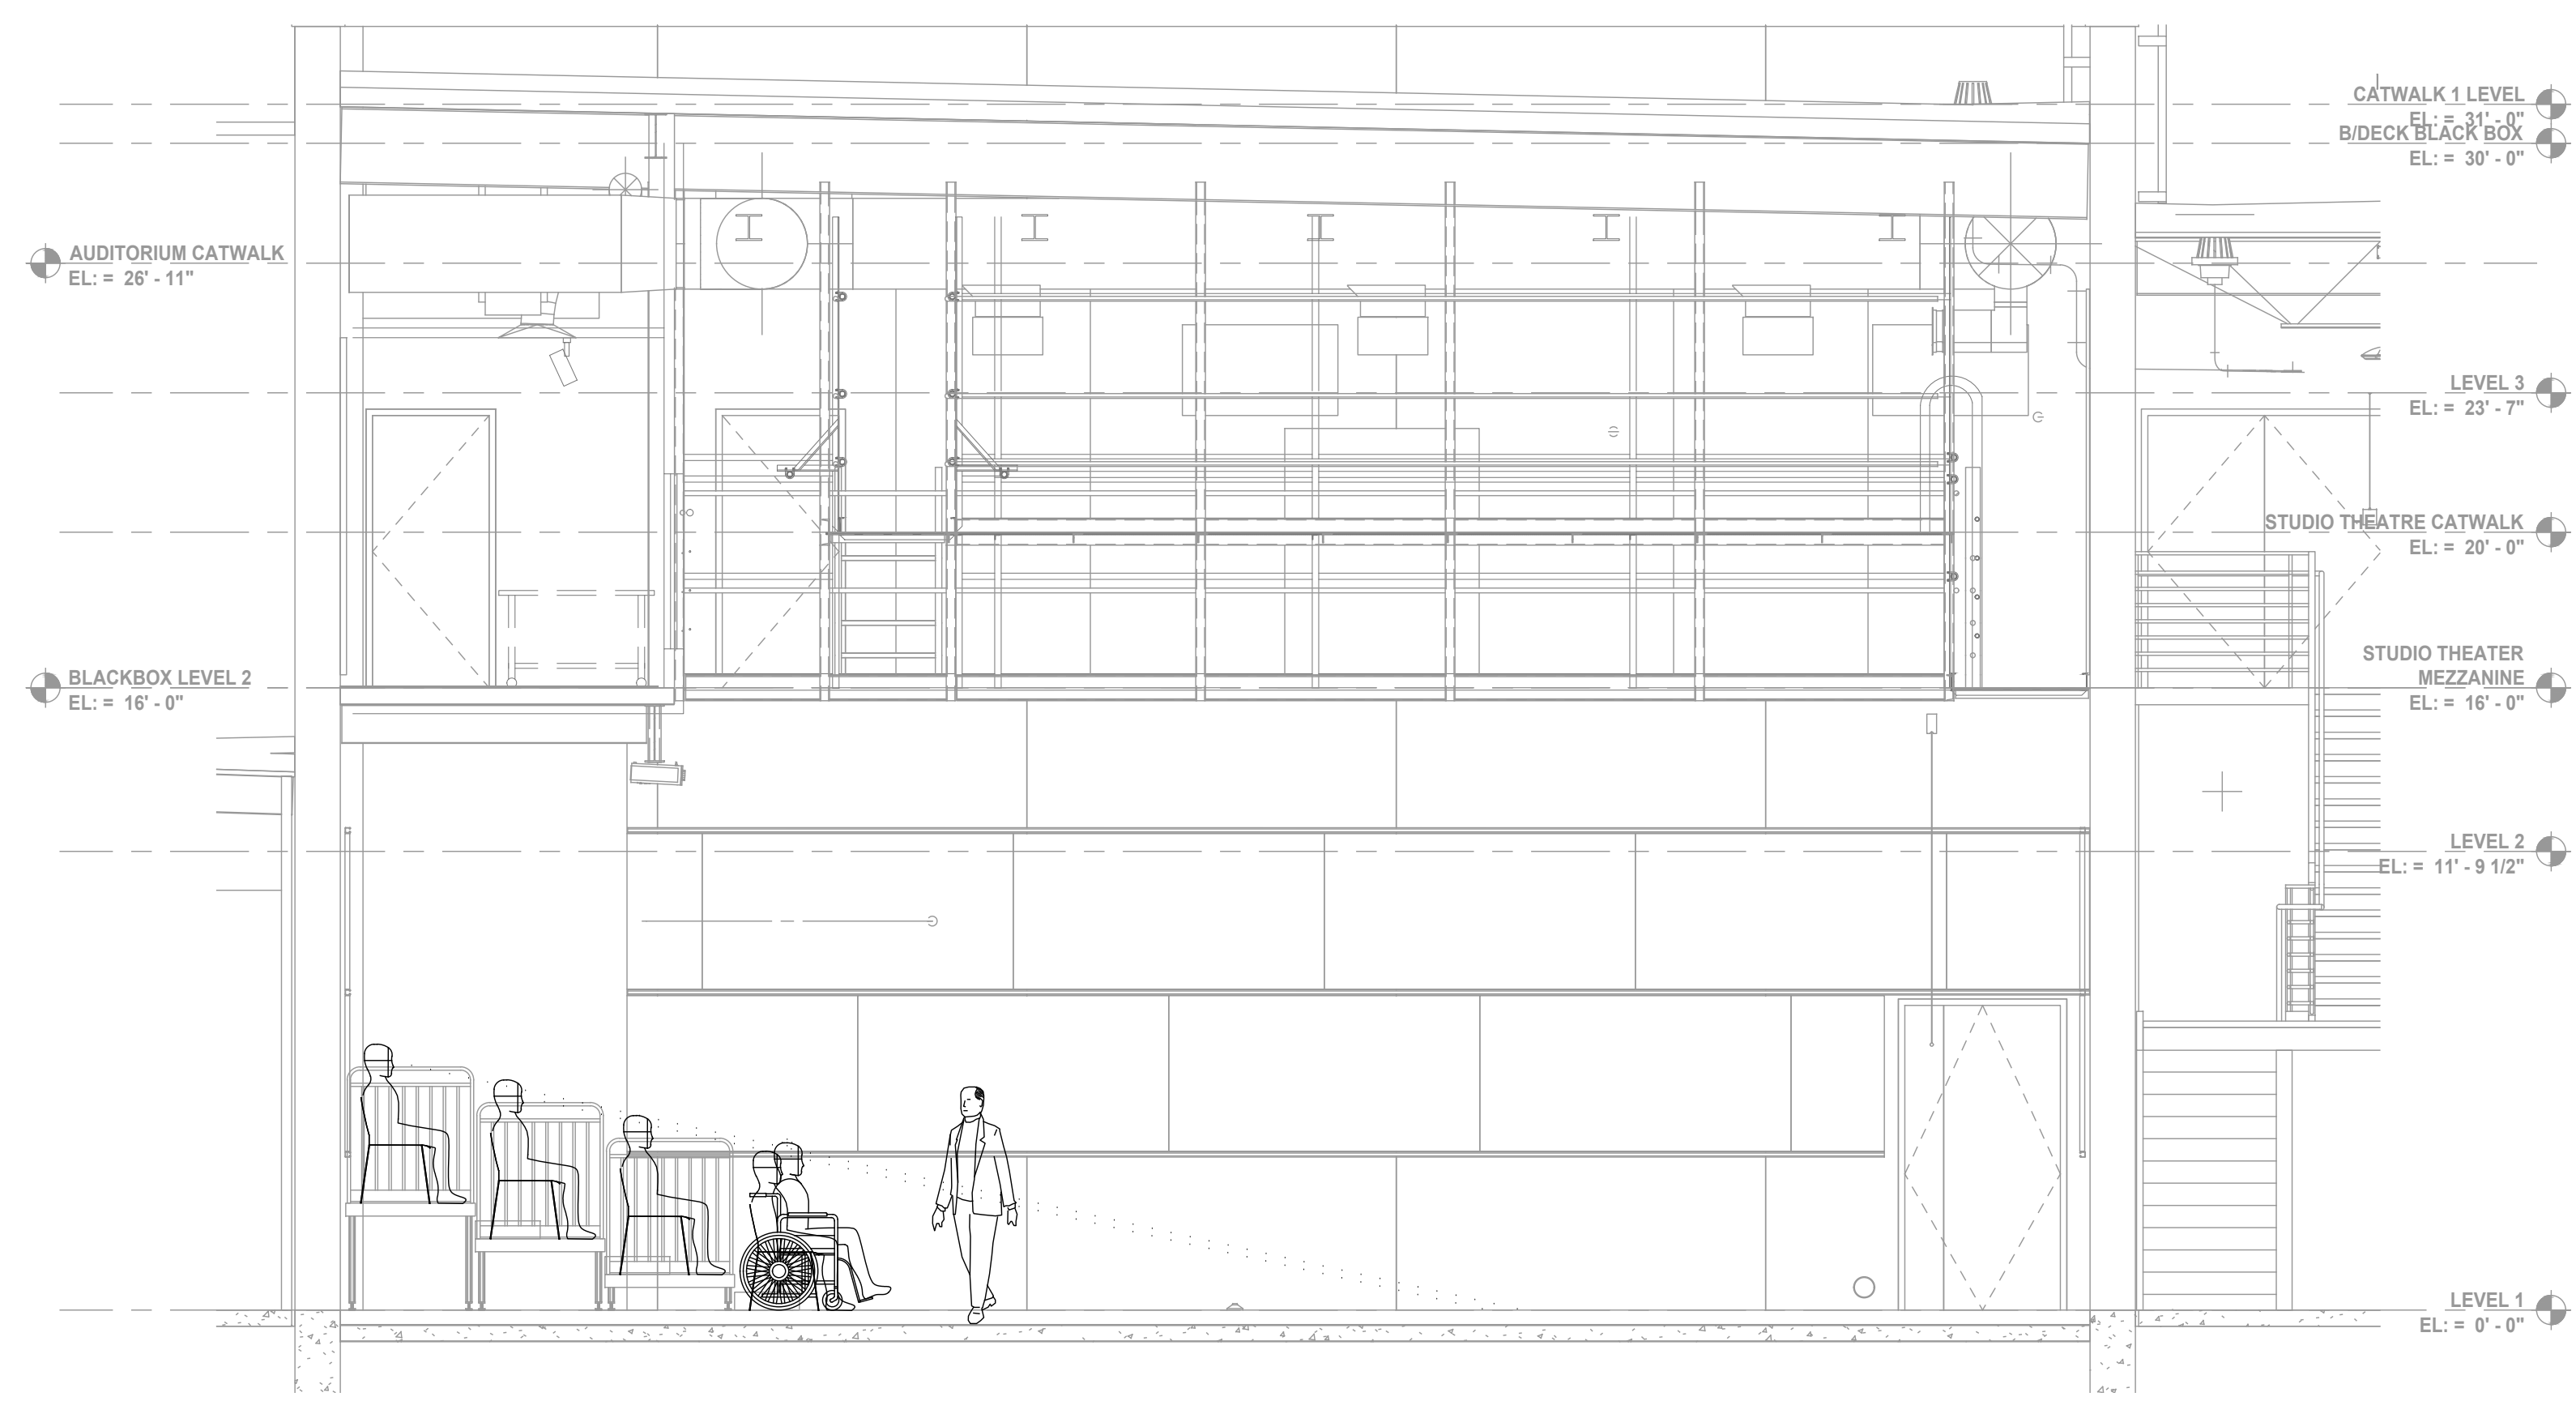


**14 SECTION - THRUST SEATING LAYOUT B**  
SCALE: 1/4" = 1'-0"

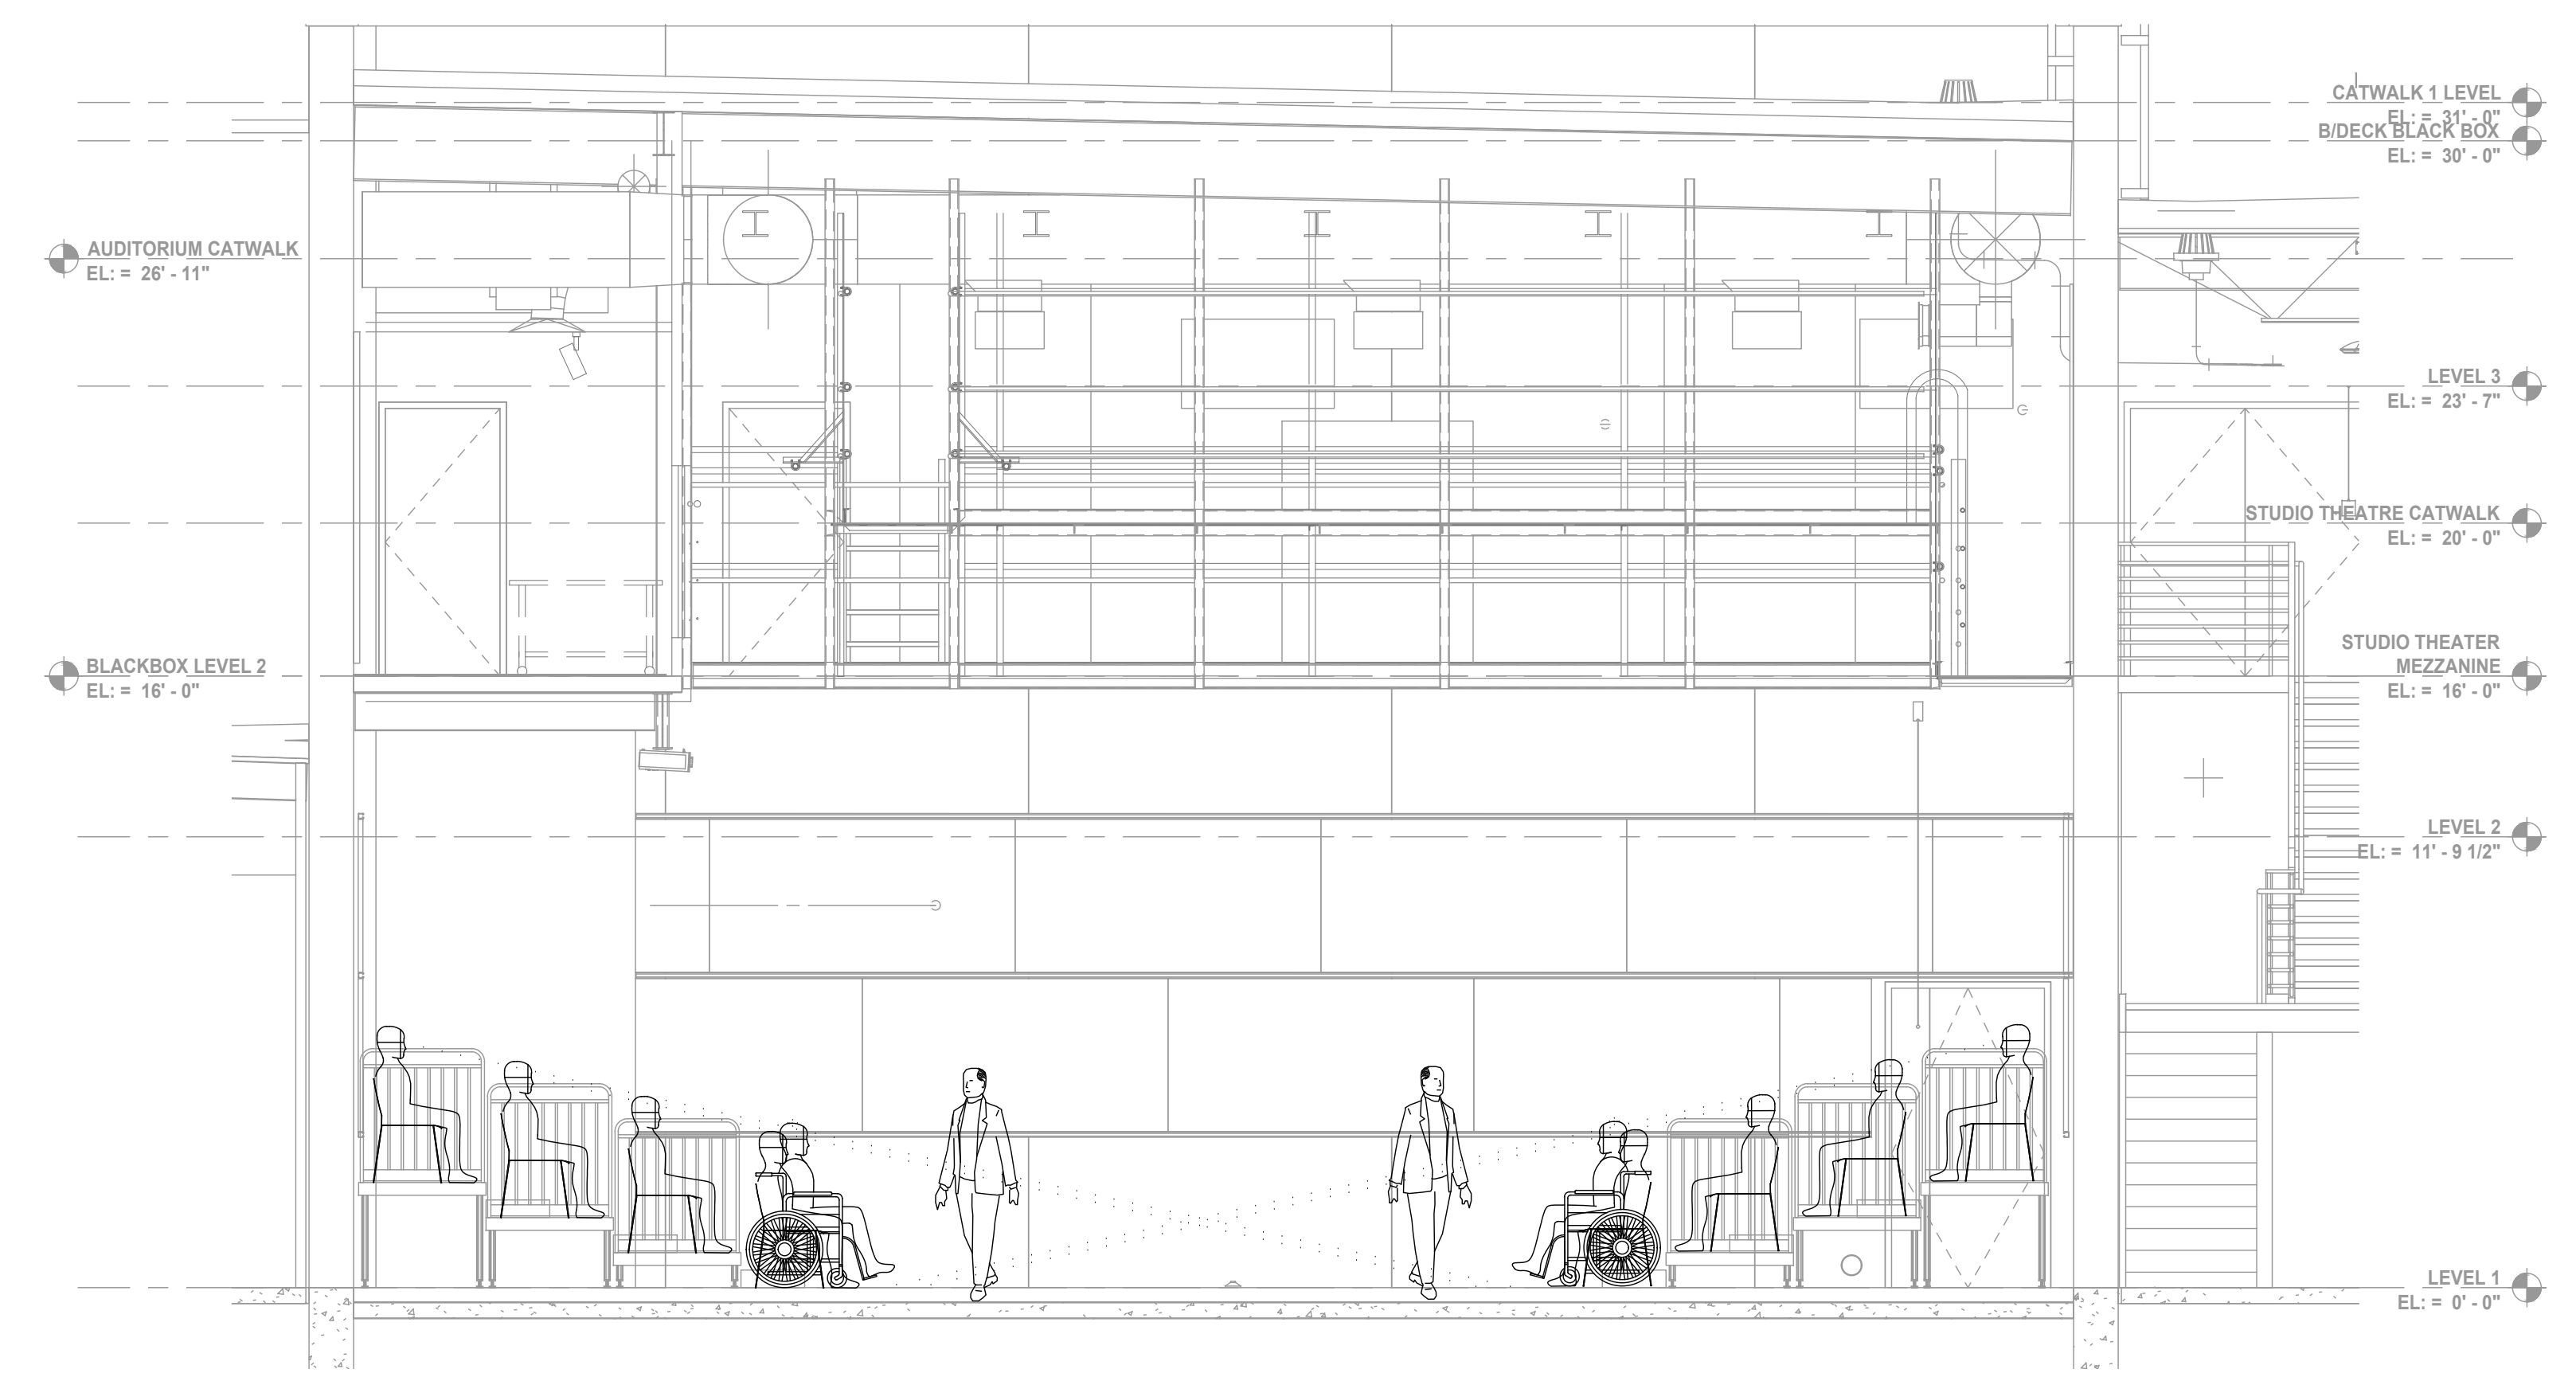


**4 SECTION - THRUST SEATING LAYOUT A**  
SCALE: 1/4" = 1'-0"

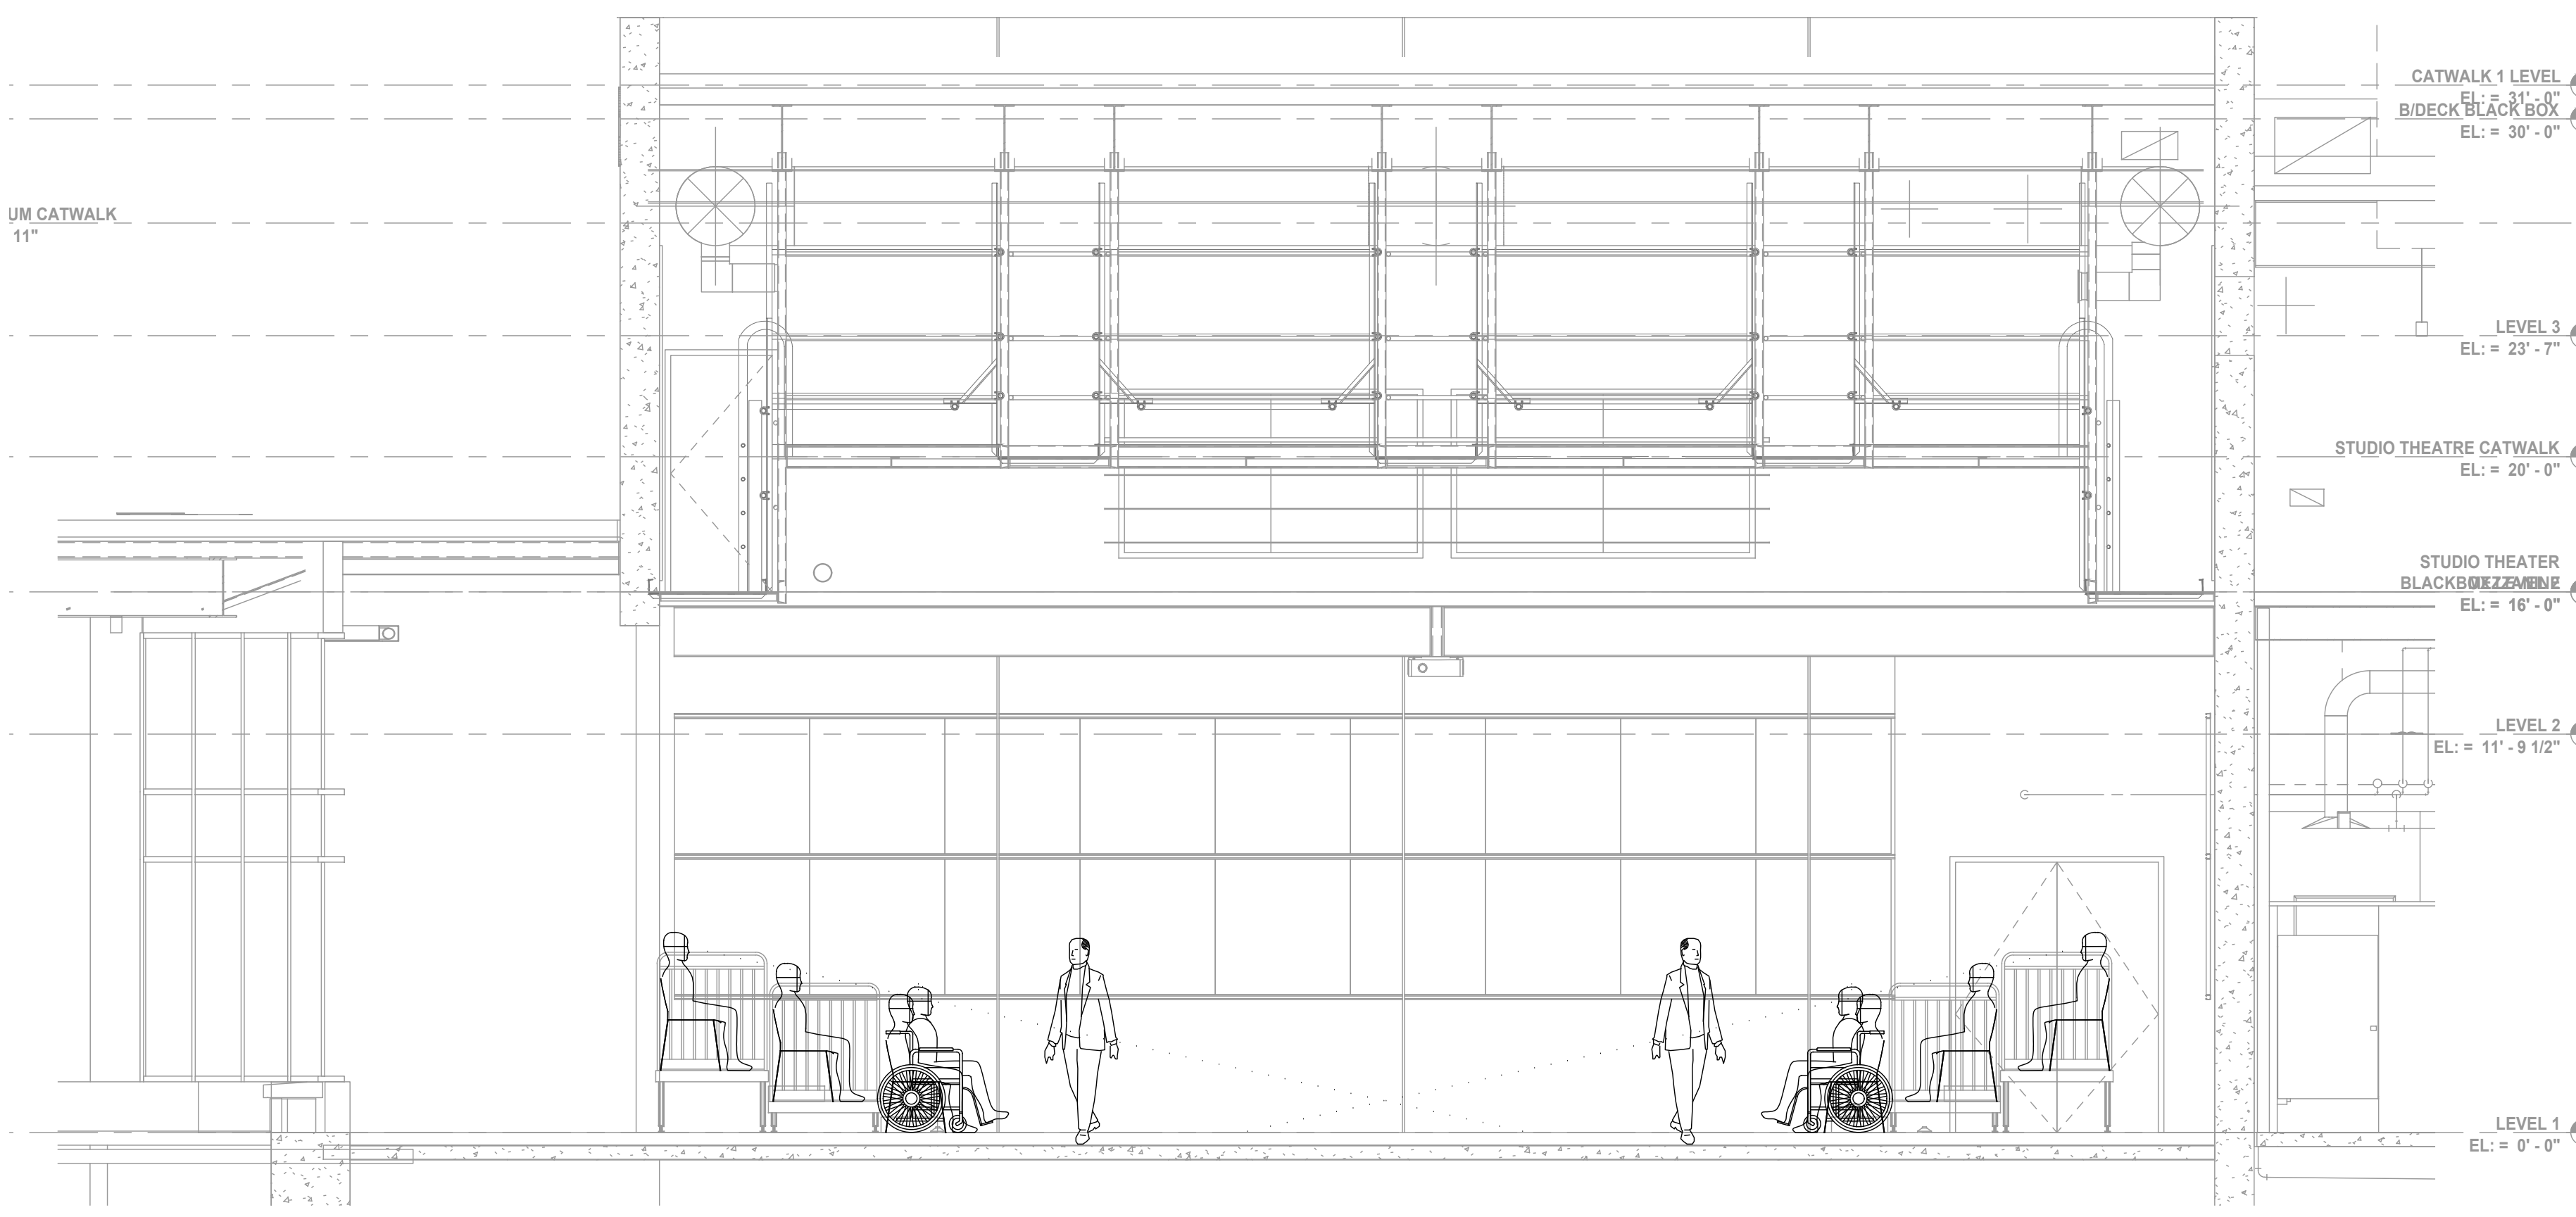


**13 SECTION - THRUST SEATING LAYOUT B**  
SCALE: 1/4" = 1'-0"

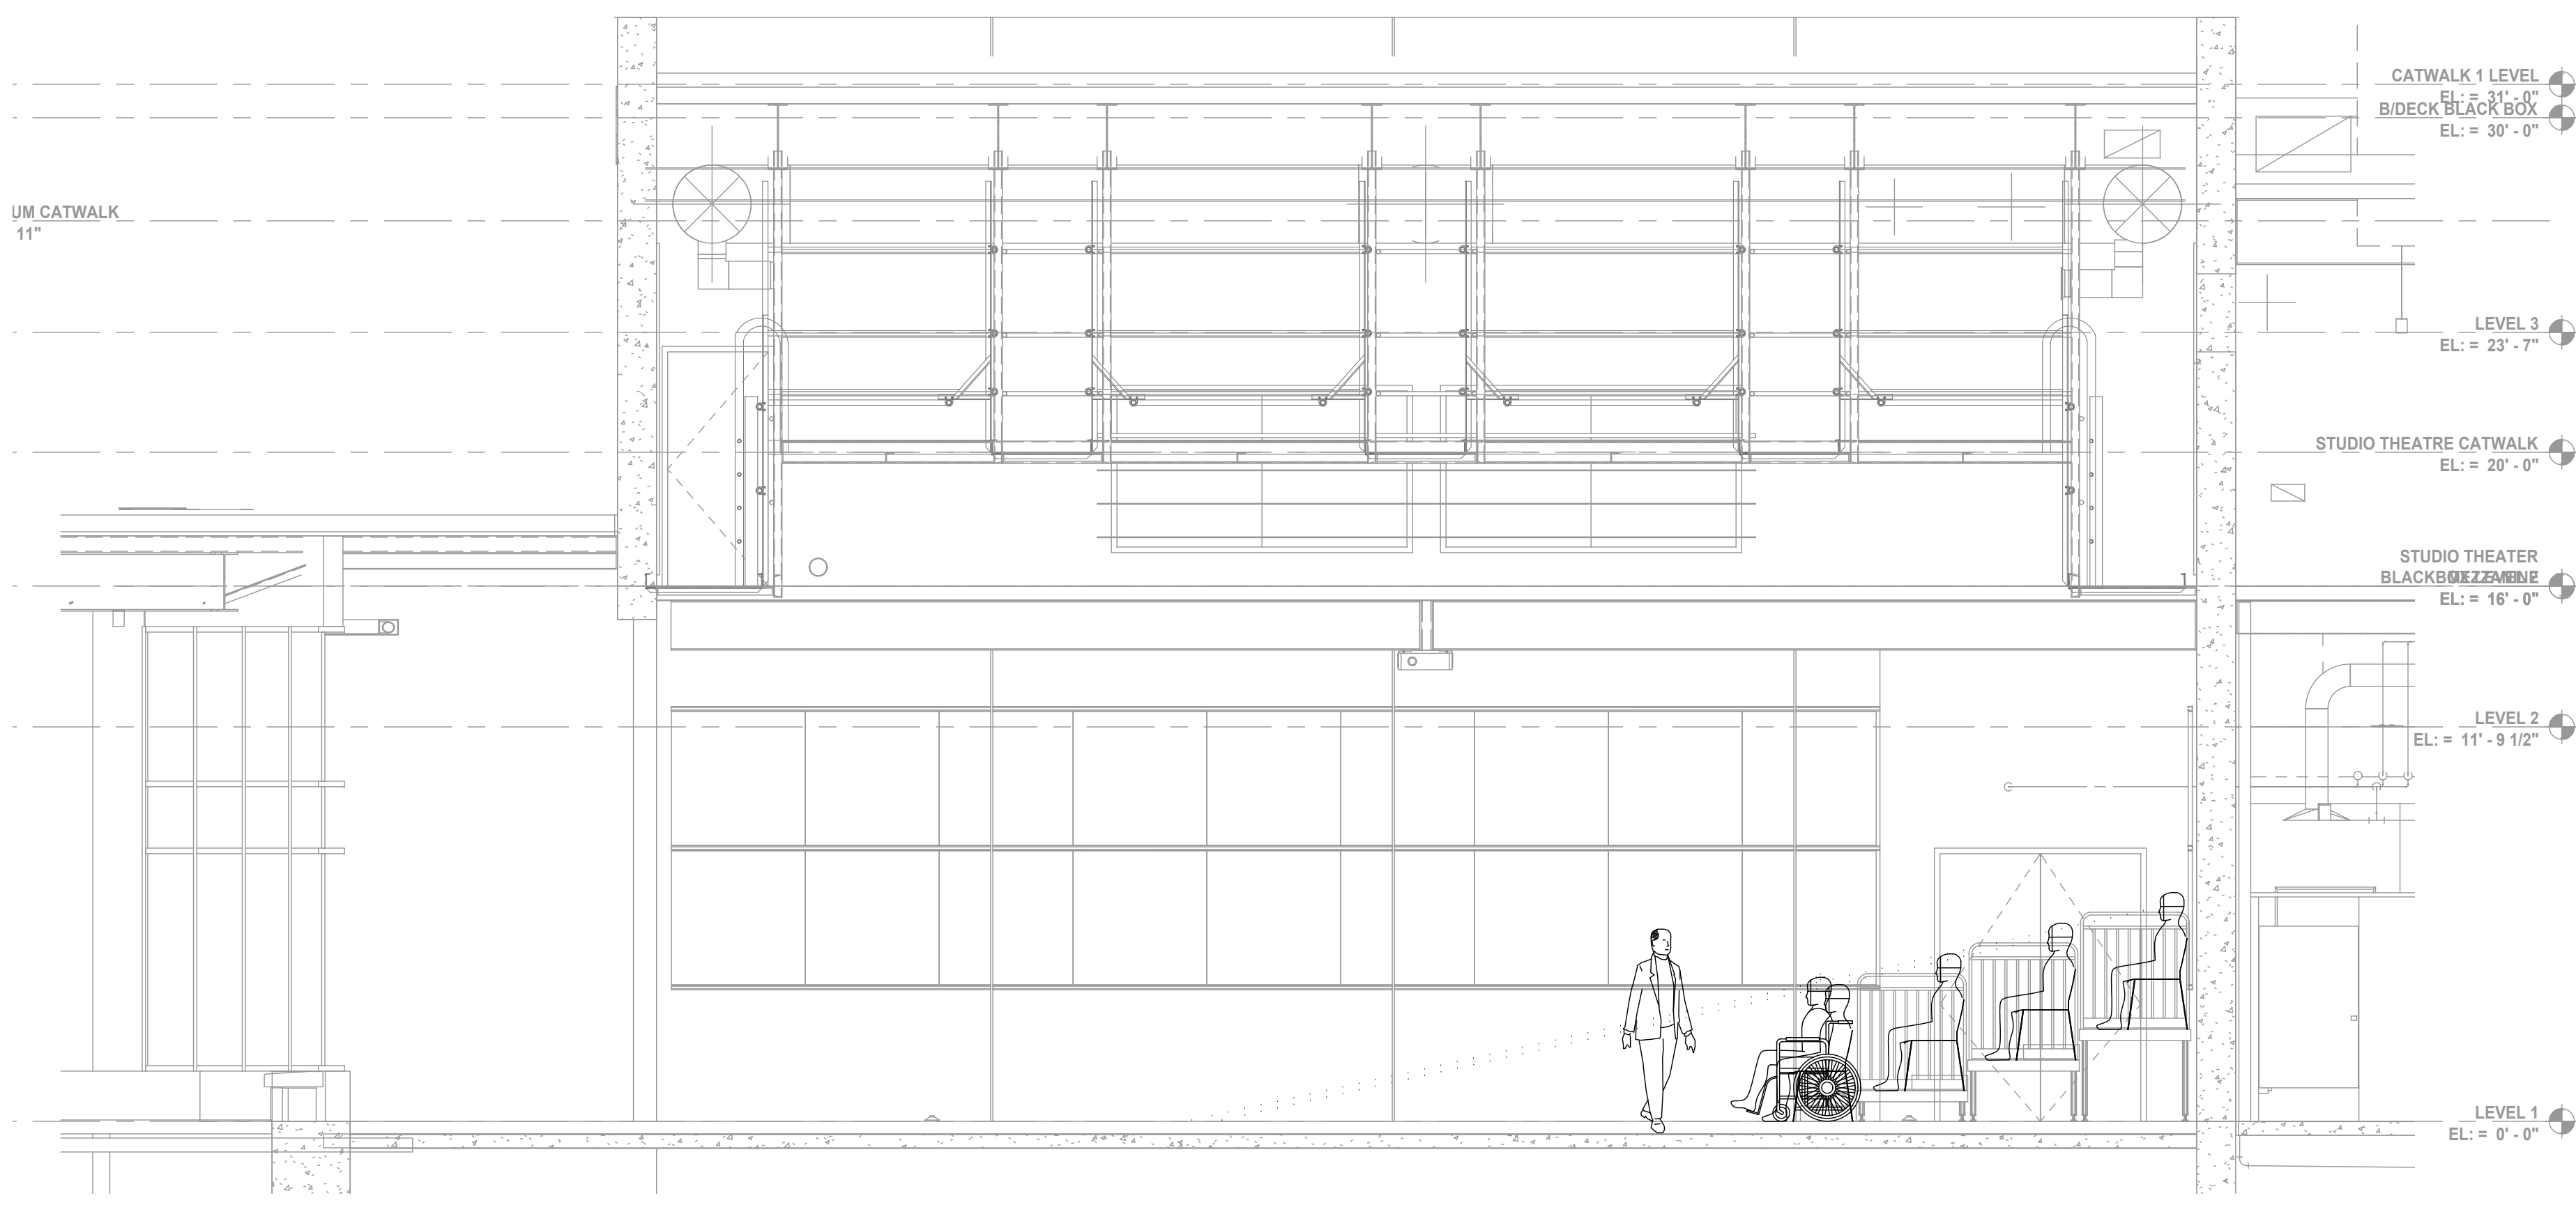



**3 SECTION - THRUST SEATING LAYOUT A**  
SCALE: 1/4" = 1'-0"

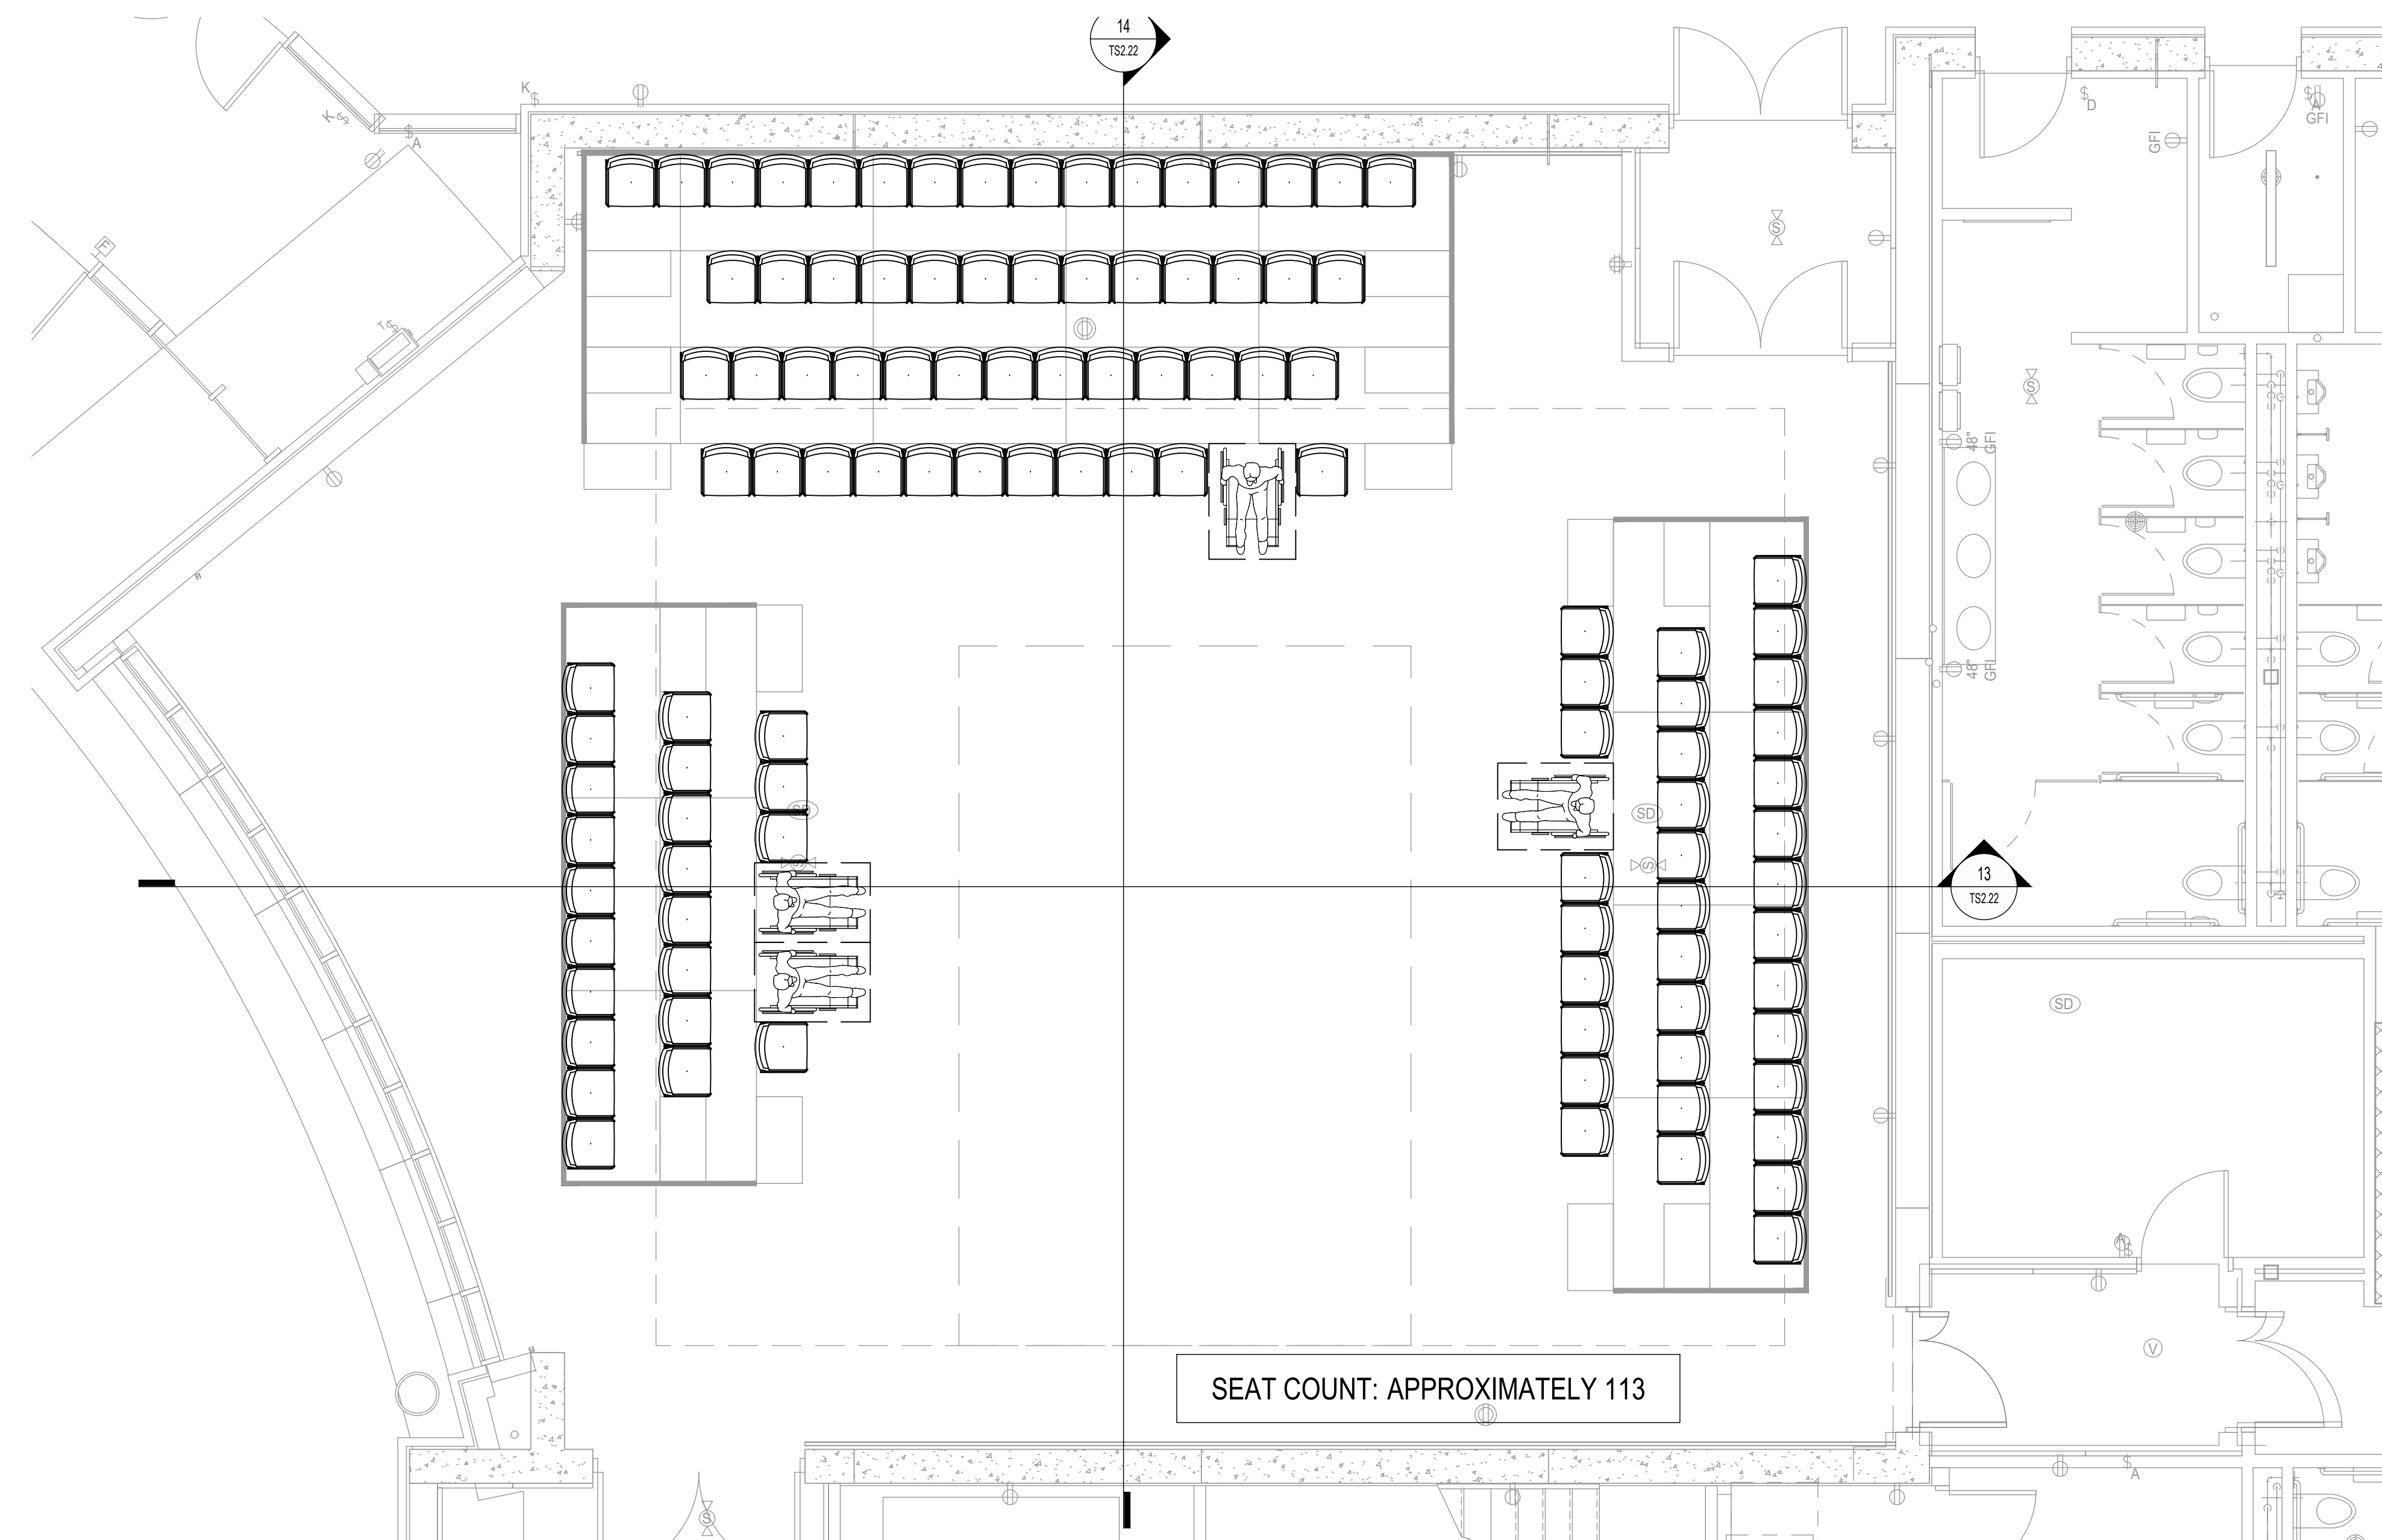


**11 PLAN - THRUST SEATING LAYOUT B**  
SCALE: 1/4" = 1'-0"

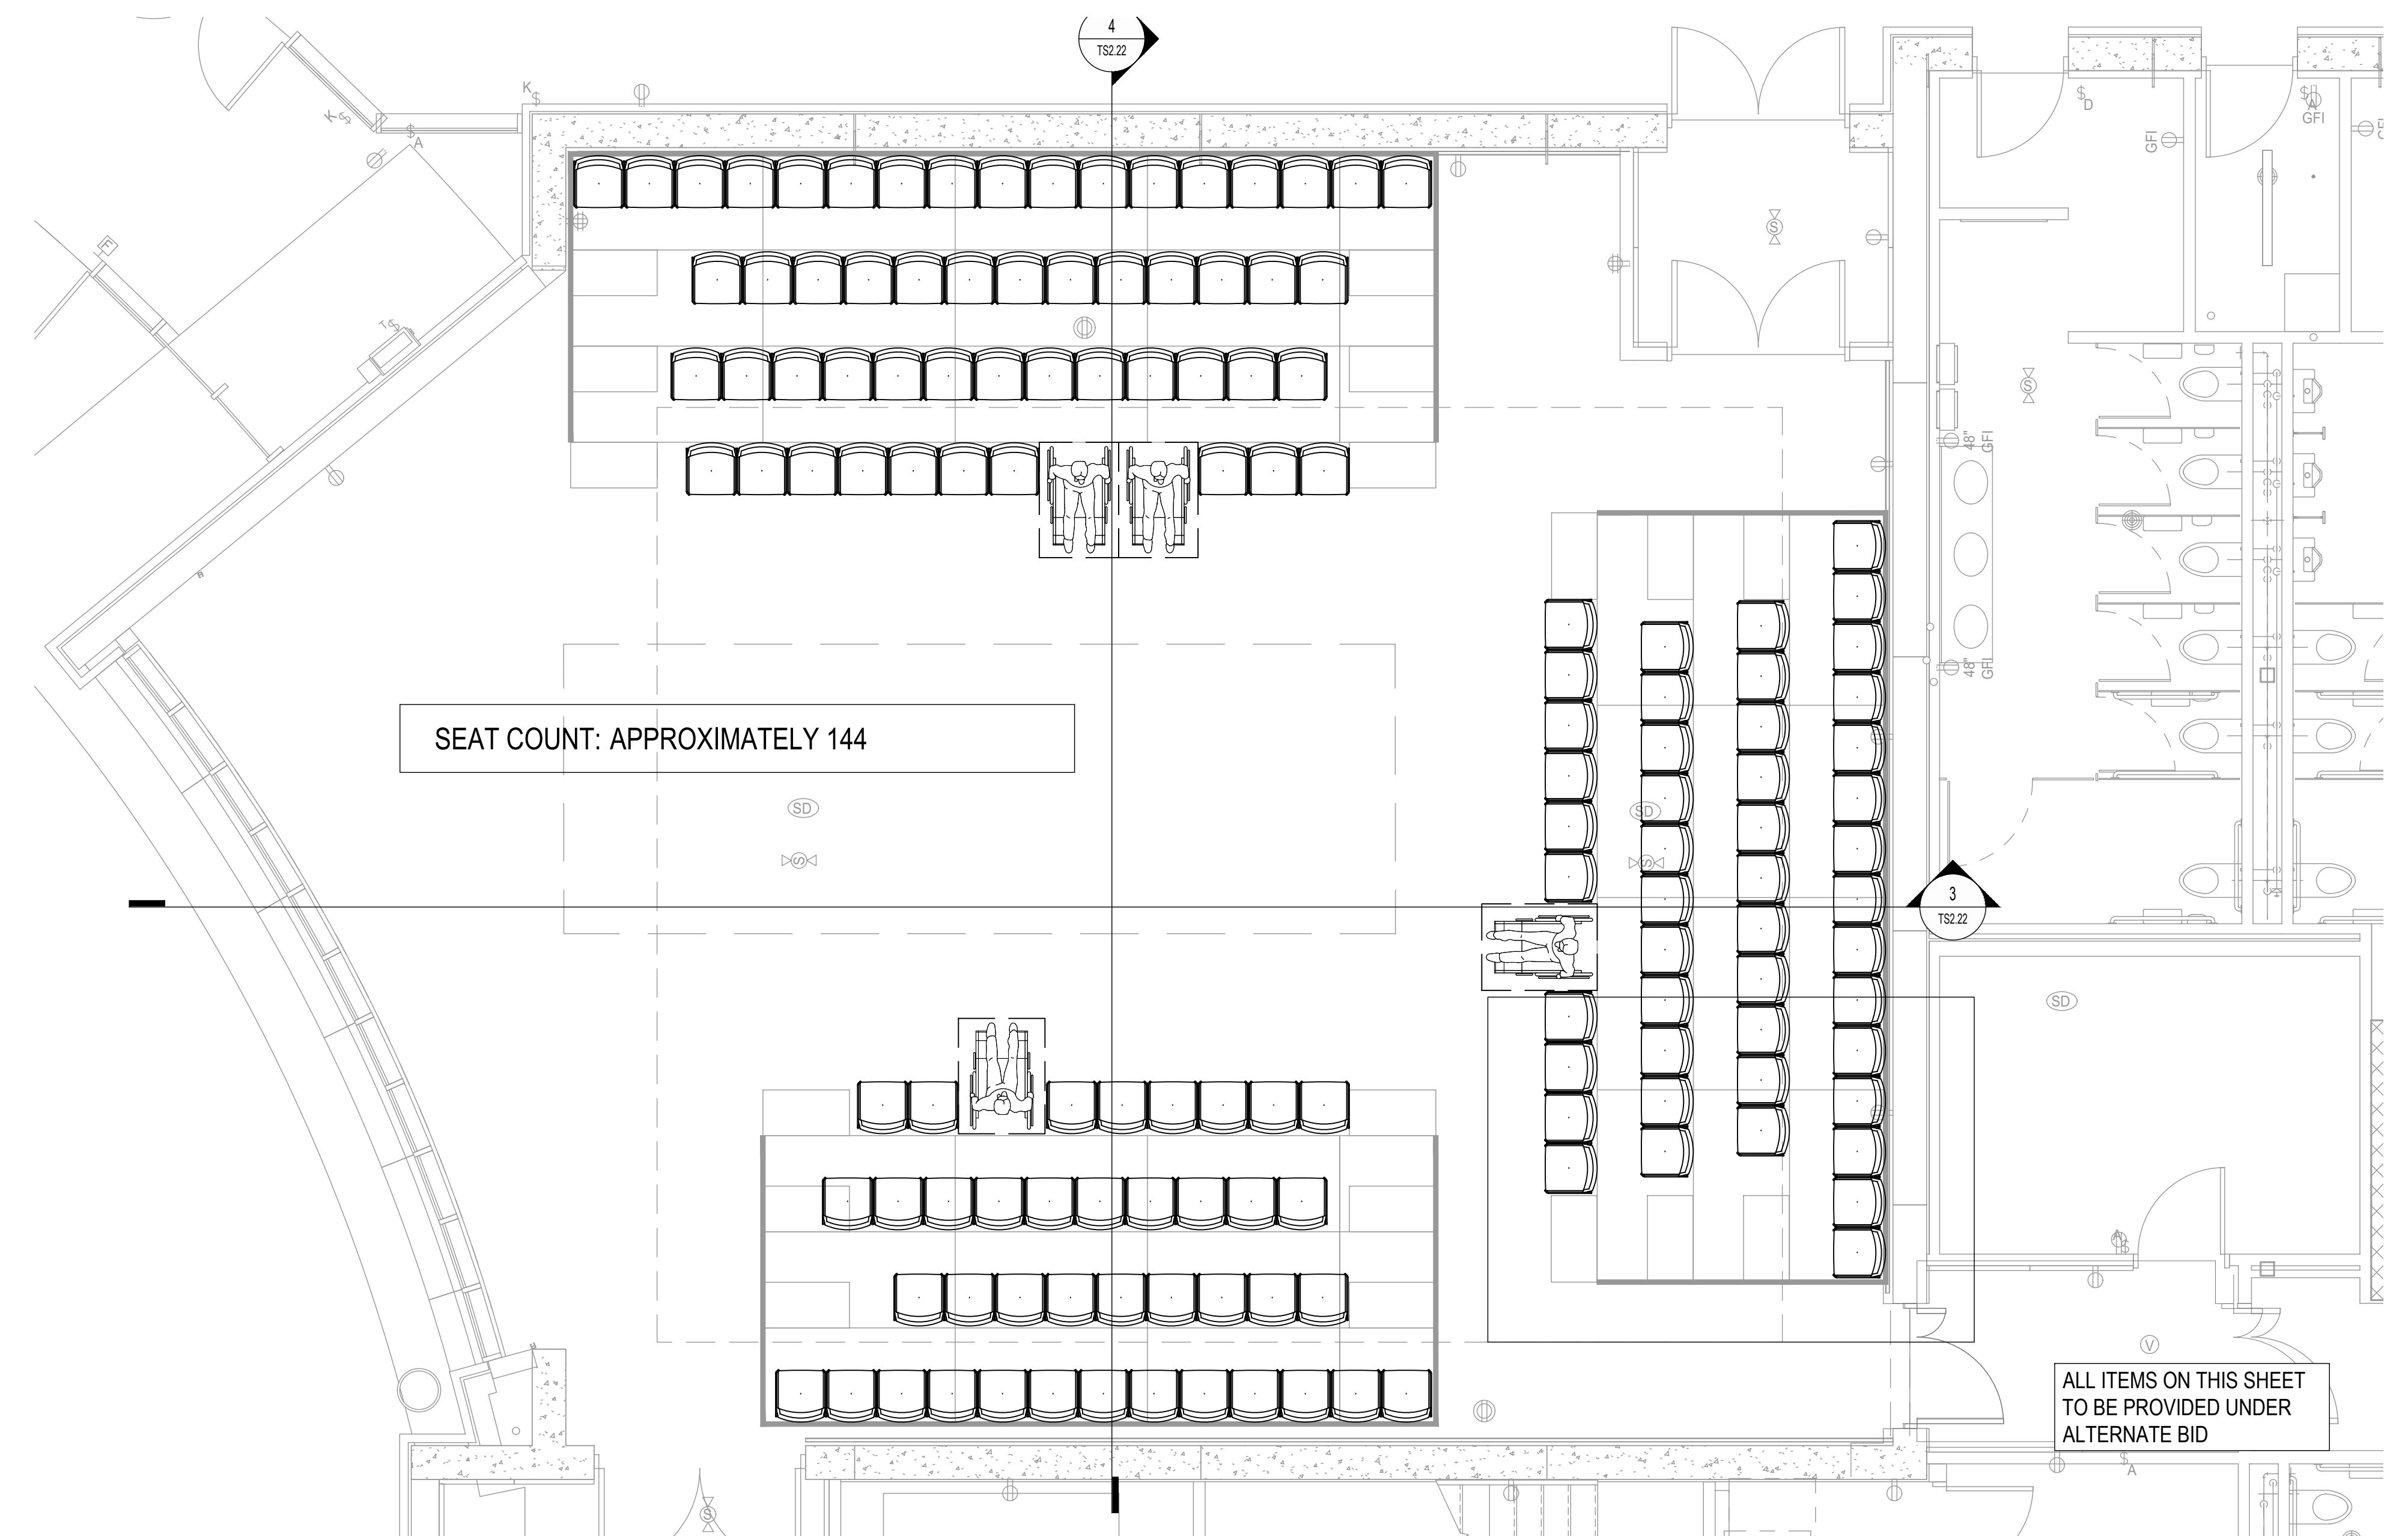


**3 PLAN - THRUST SEATING LAYOUT A**  
SCALE: 1/4" = 1'-0"

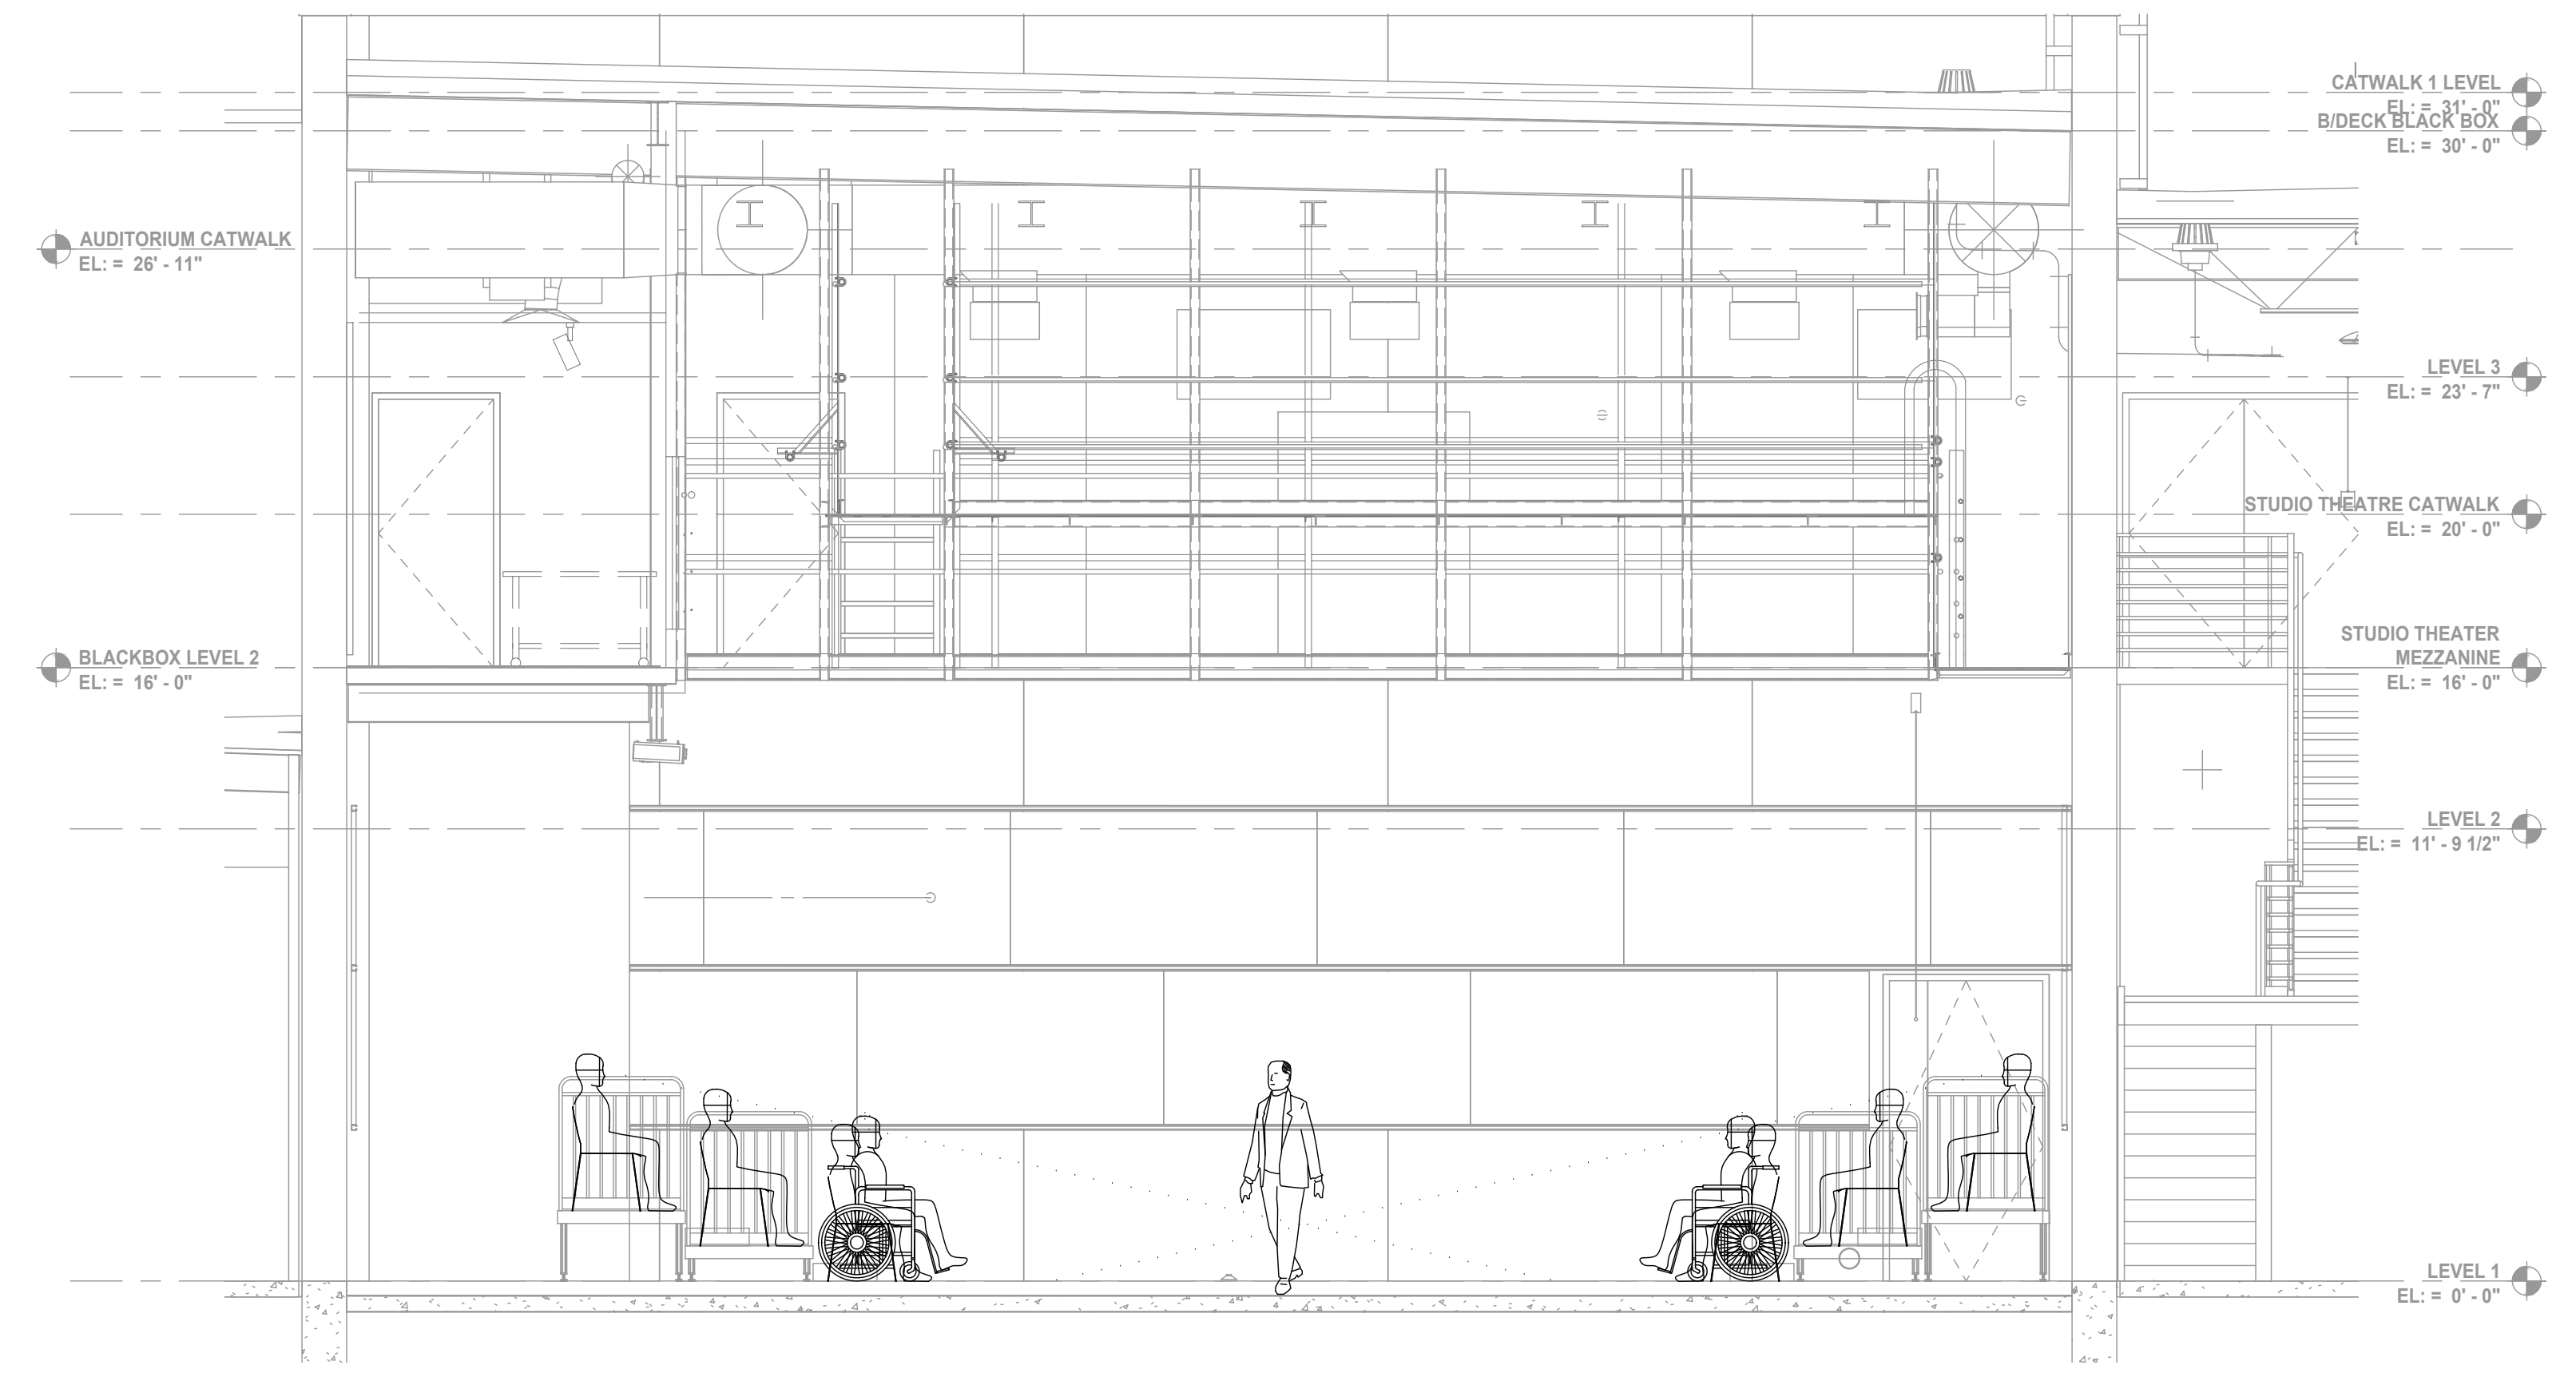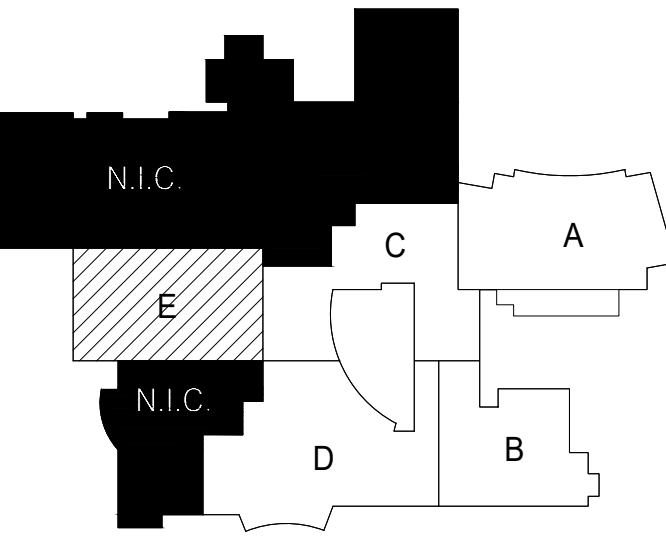


4 SECTION - ARENA SEATING LAYOUT  
SCALE: 1/4" = 1'-0"

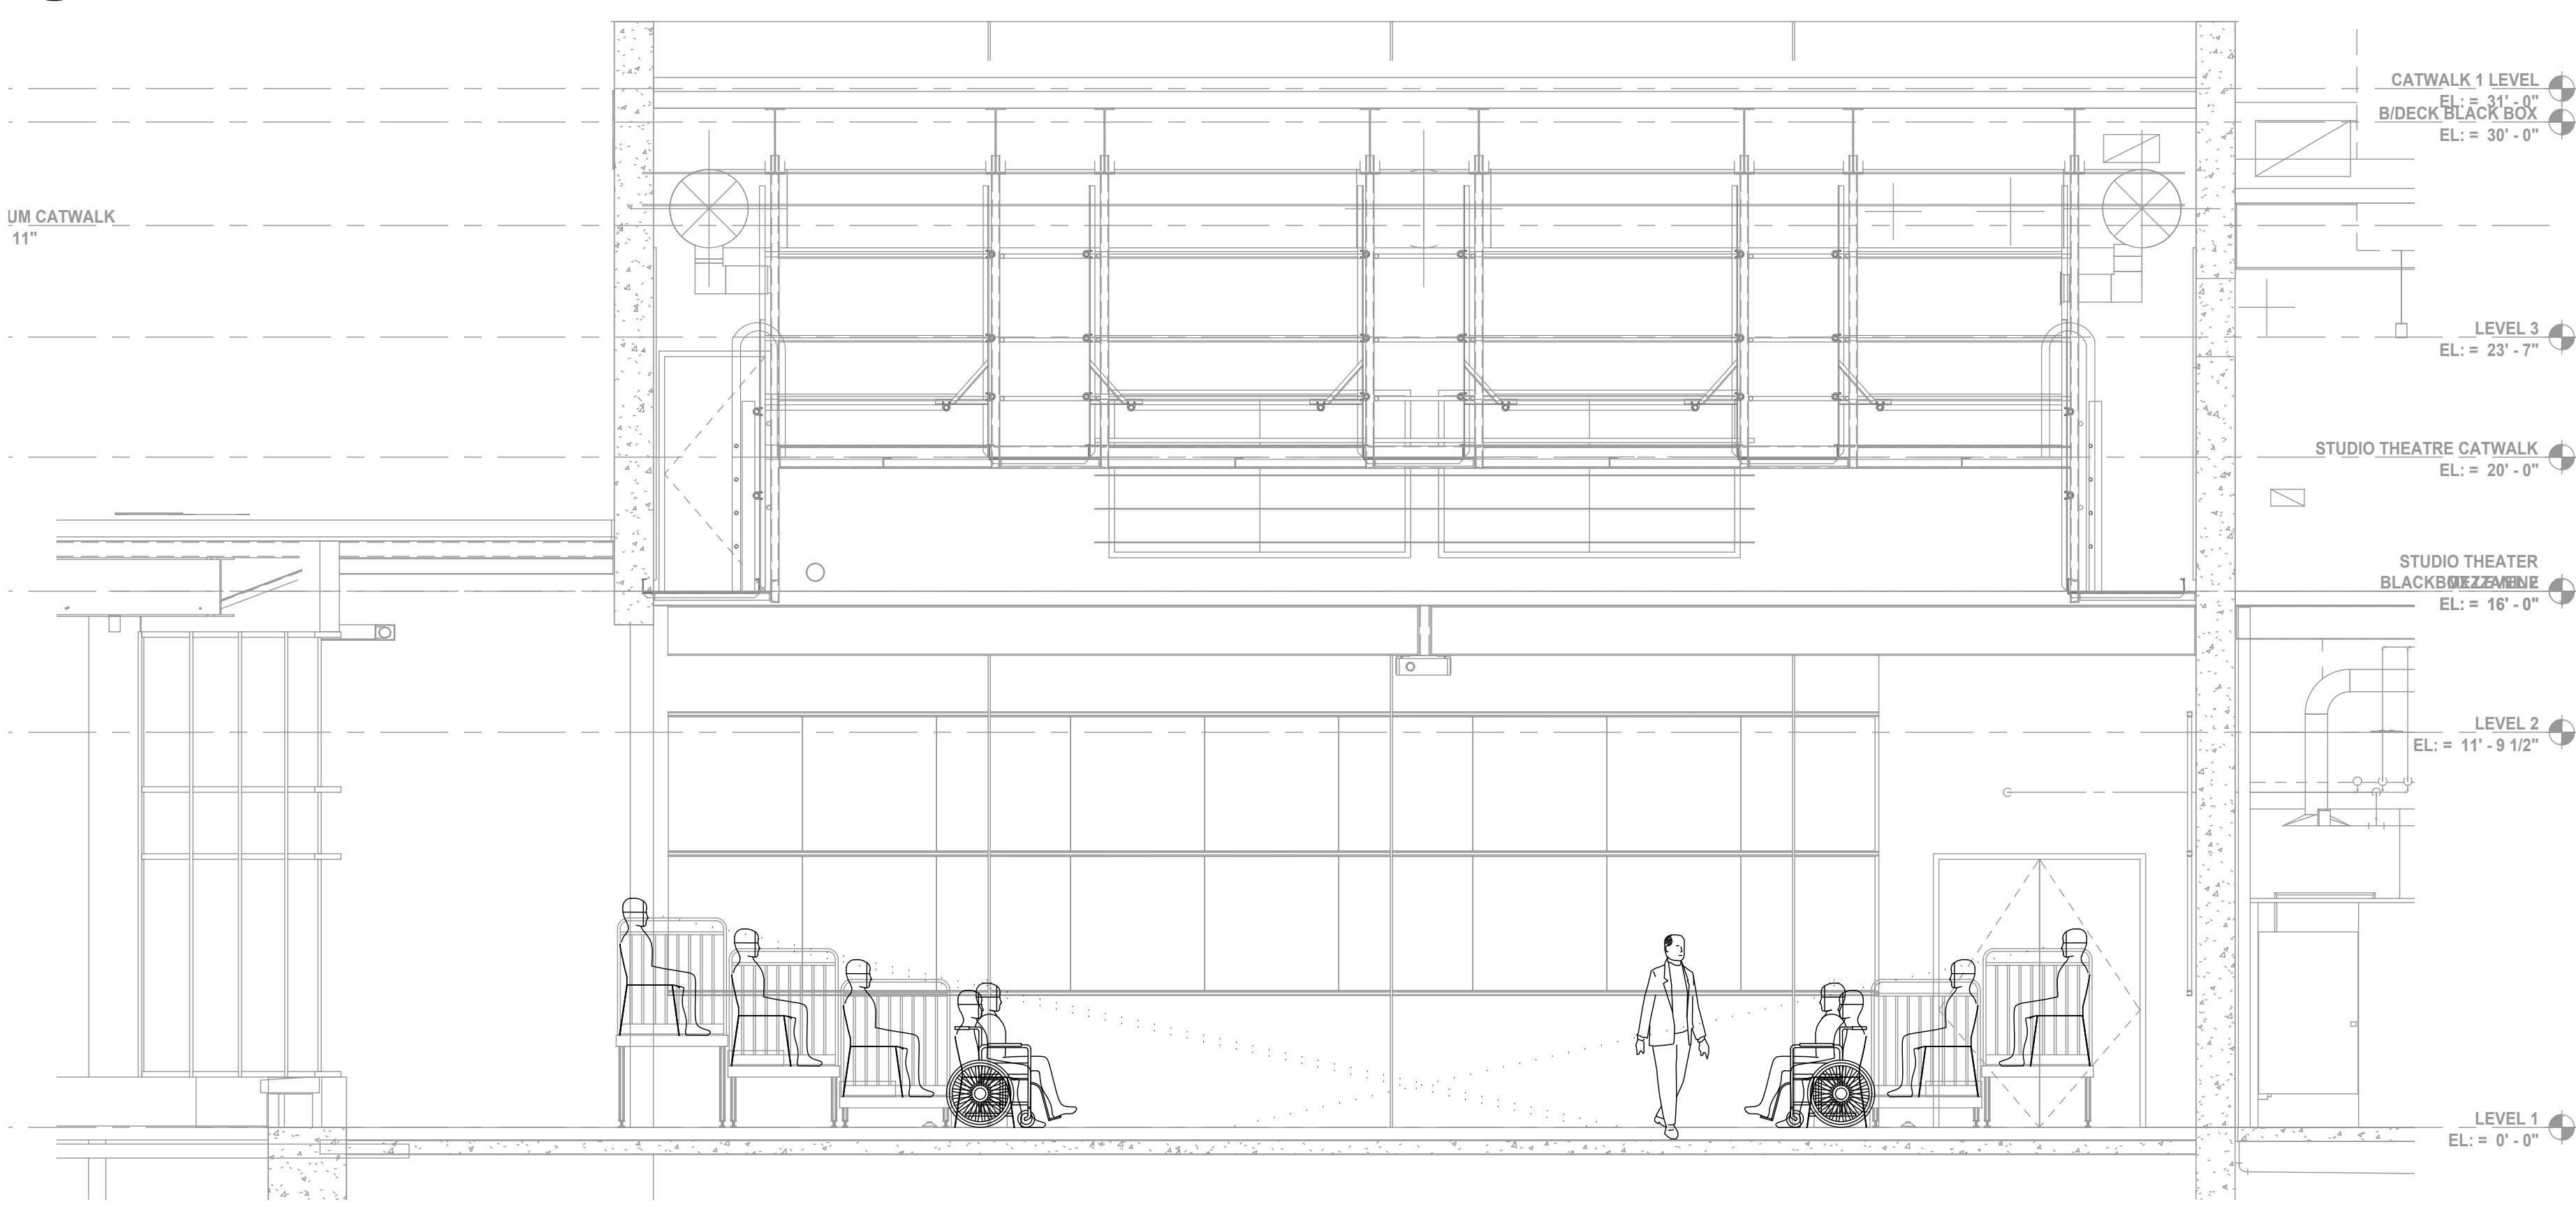


3 SECTION - ARENA SEATING LAYOUT  
SCALE: 1/4" = 1'-0"

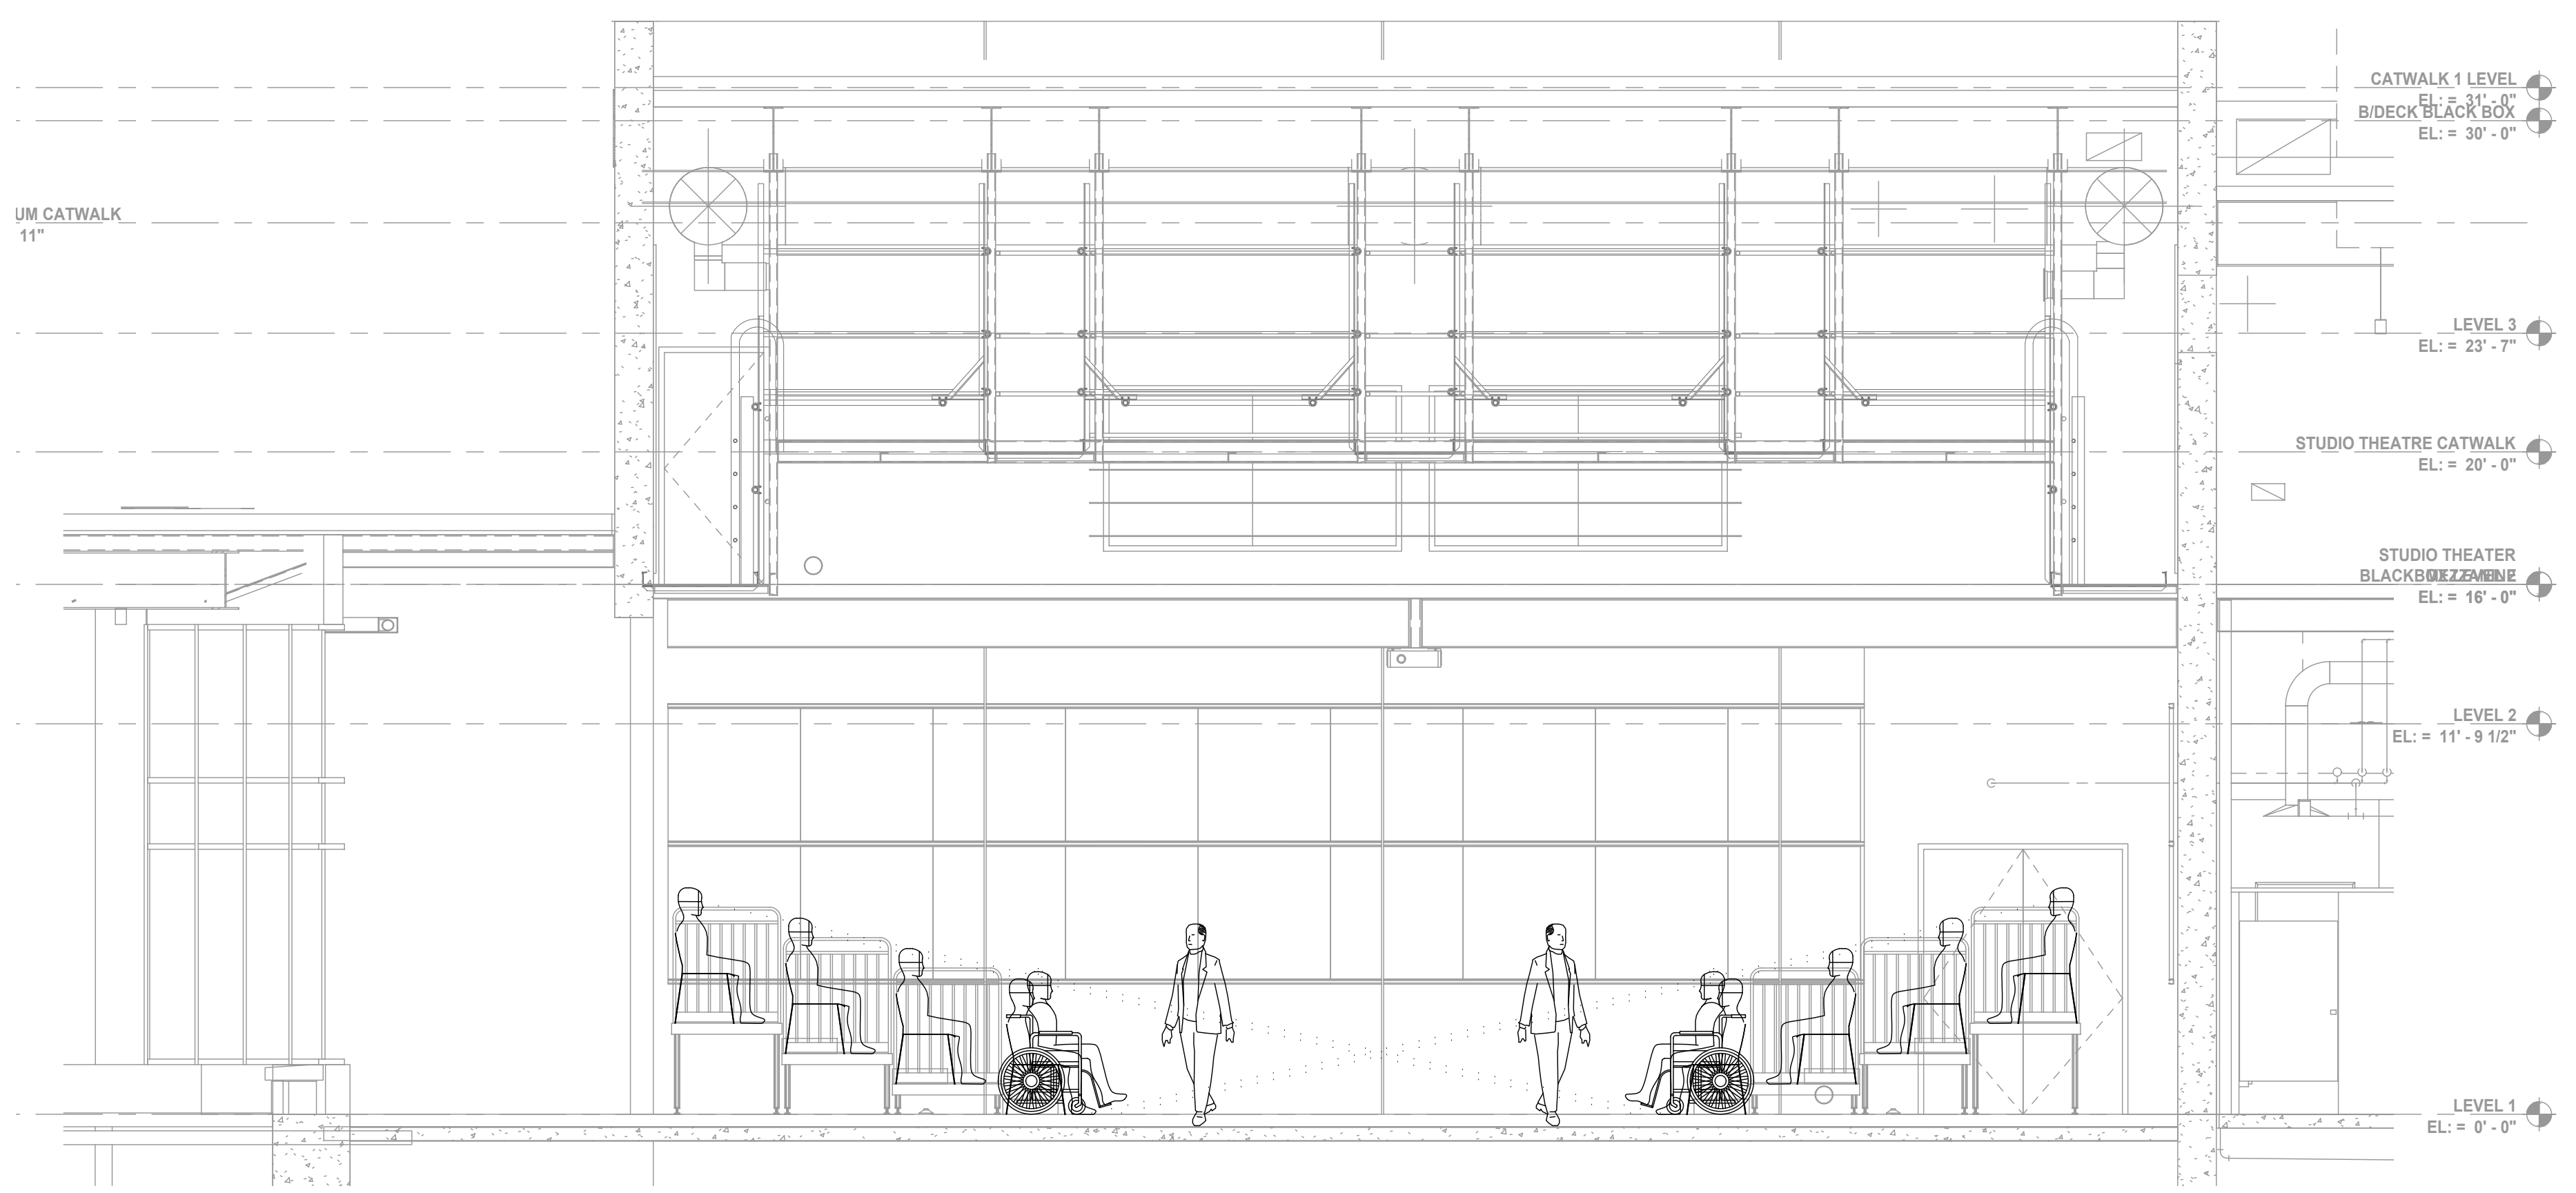

13 SECTION - PROMENADE SEATING LAYOUT A  
SCALE: 1/4" = 1'-0"

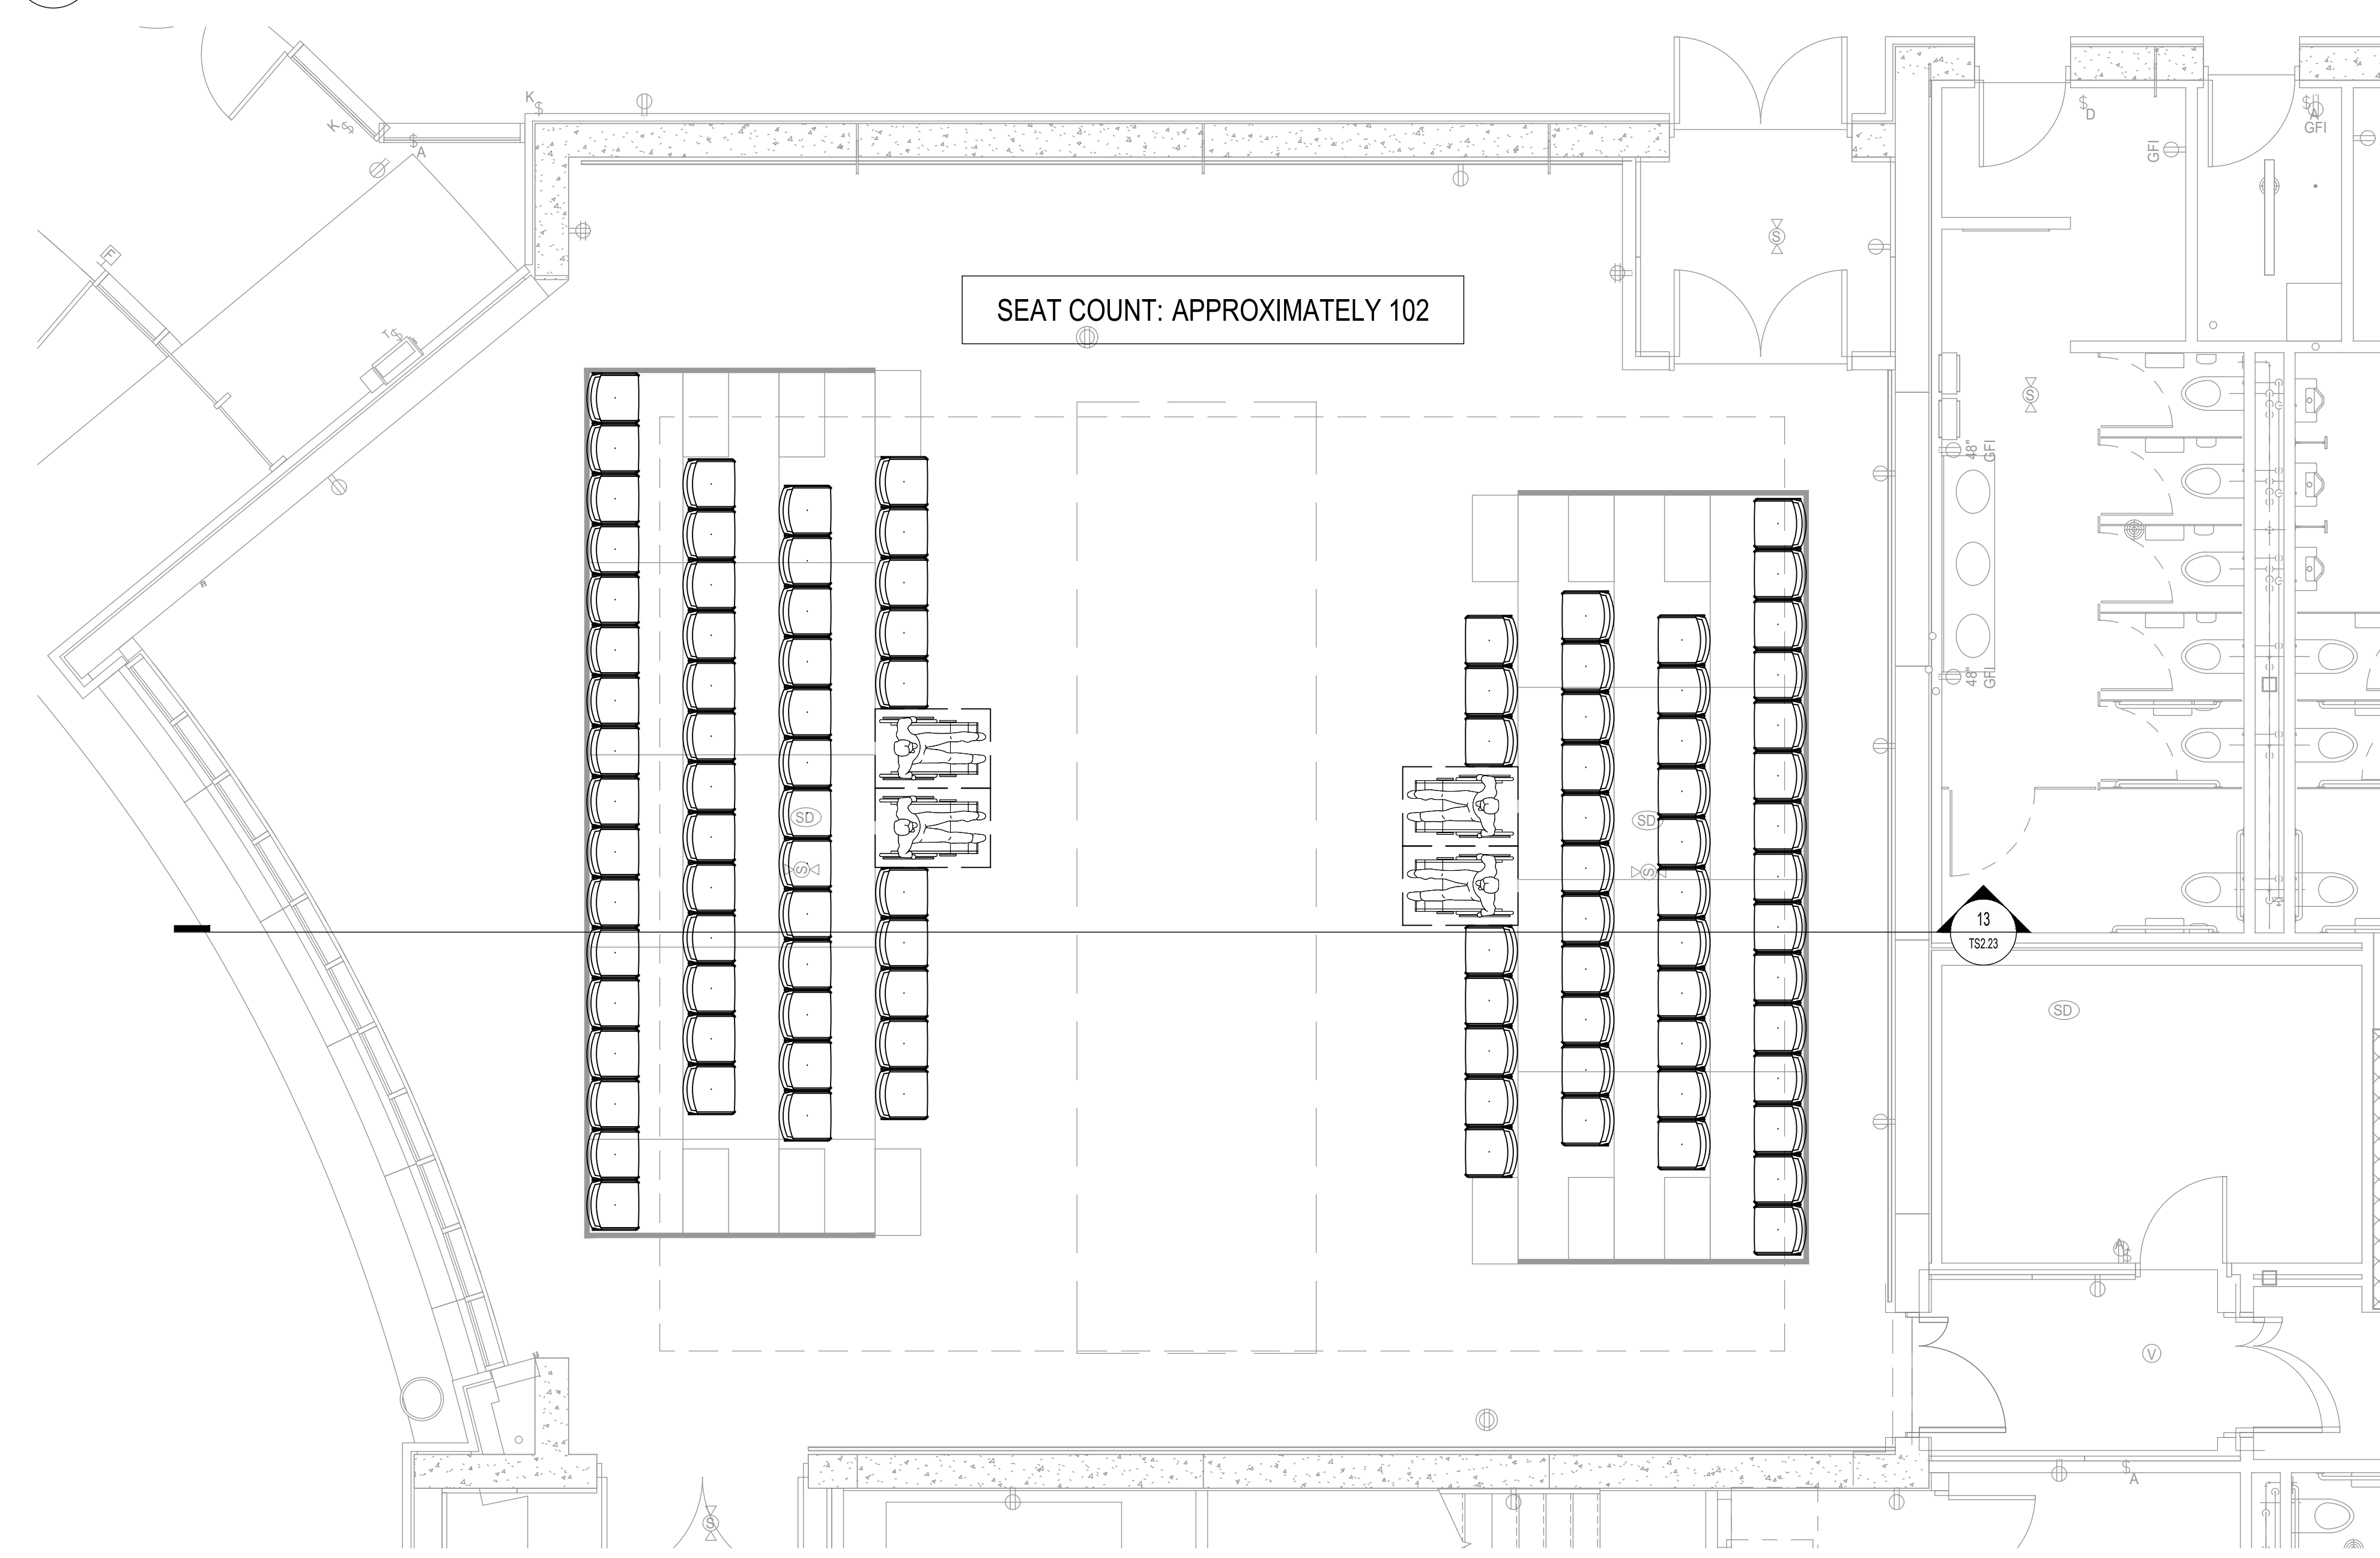

11 PLAN - PROMENADE SEATING LAYOUT A  
SCALE: 1/4" = 1'-0"

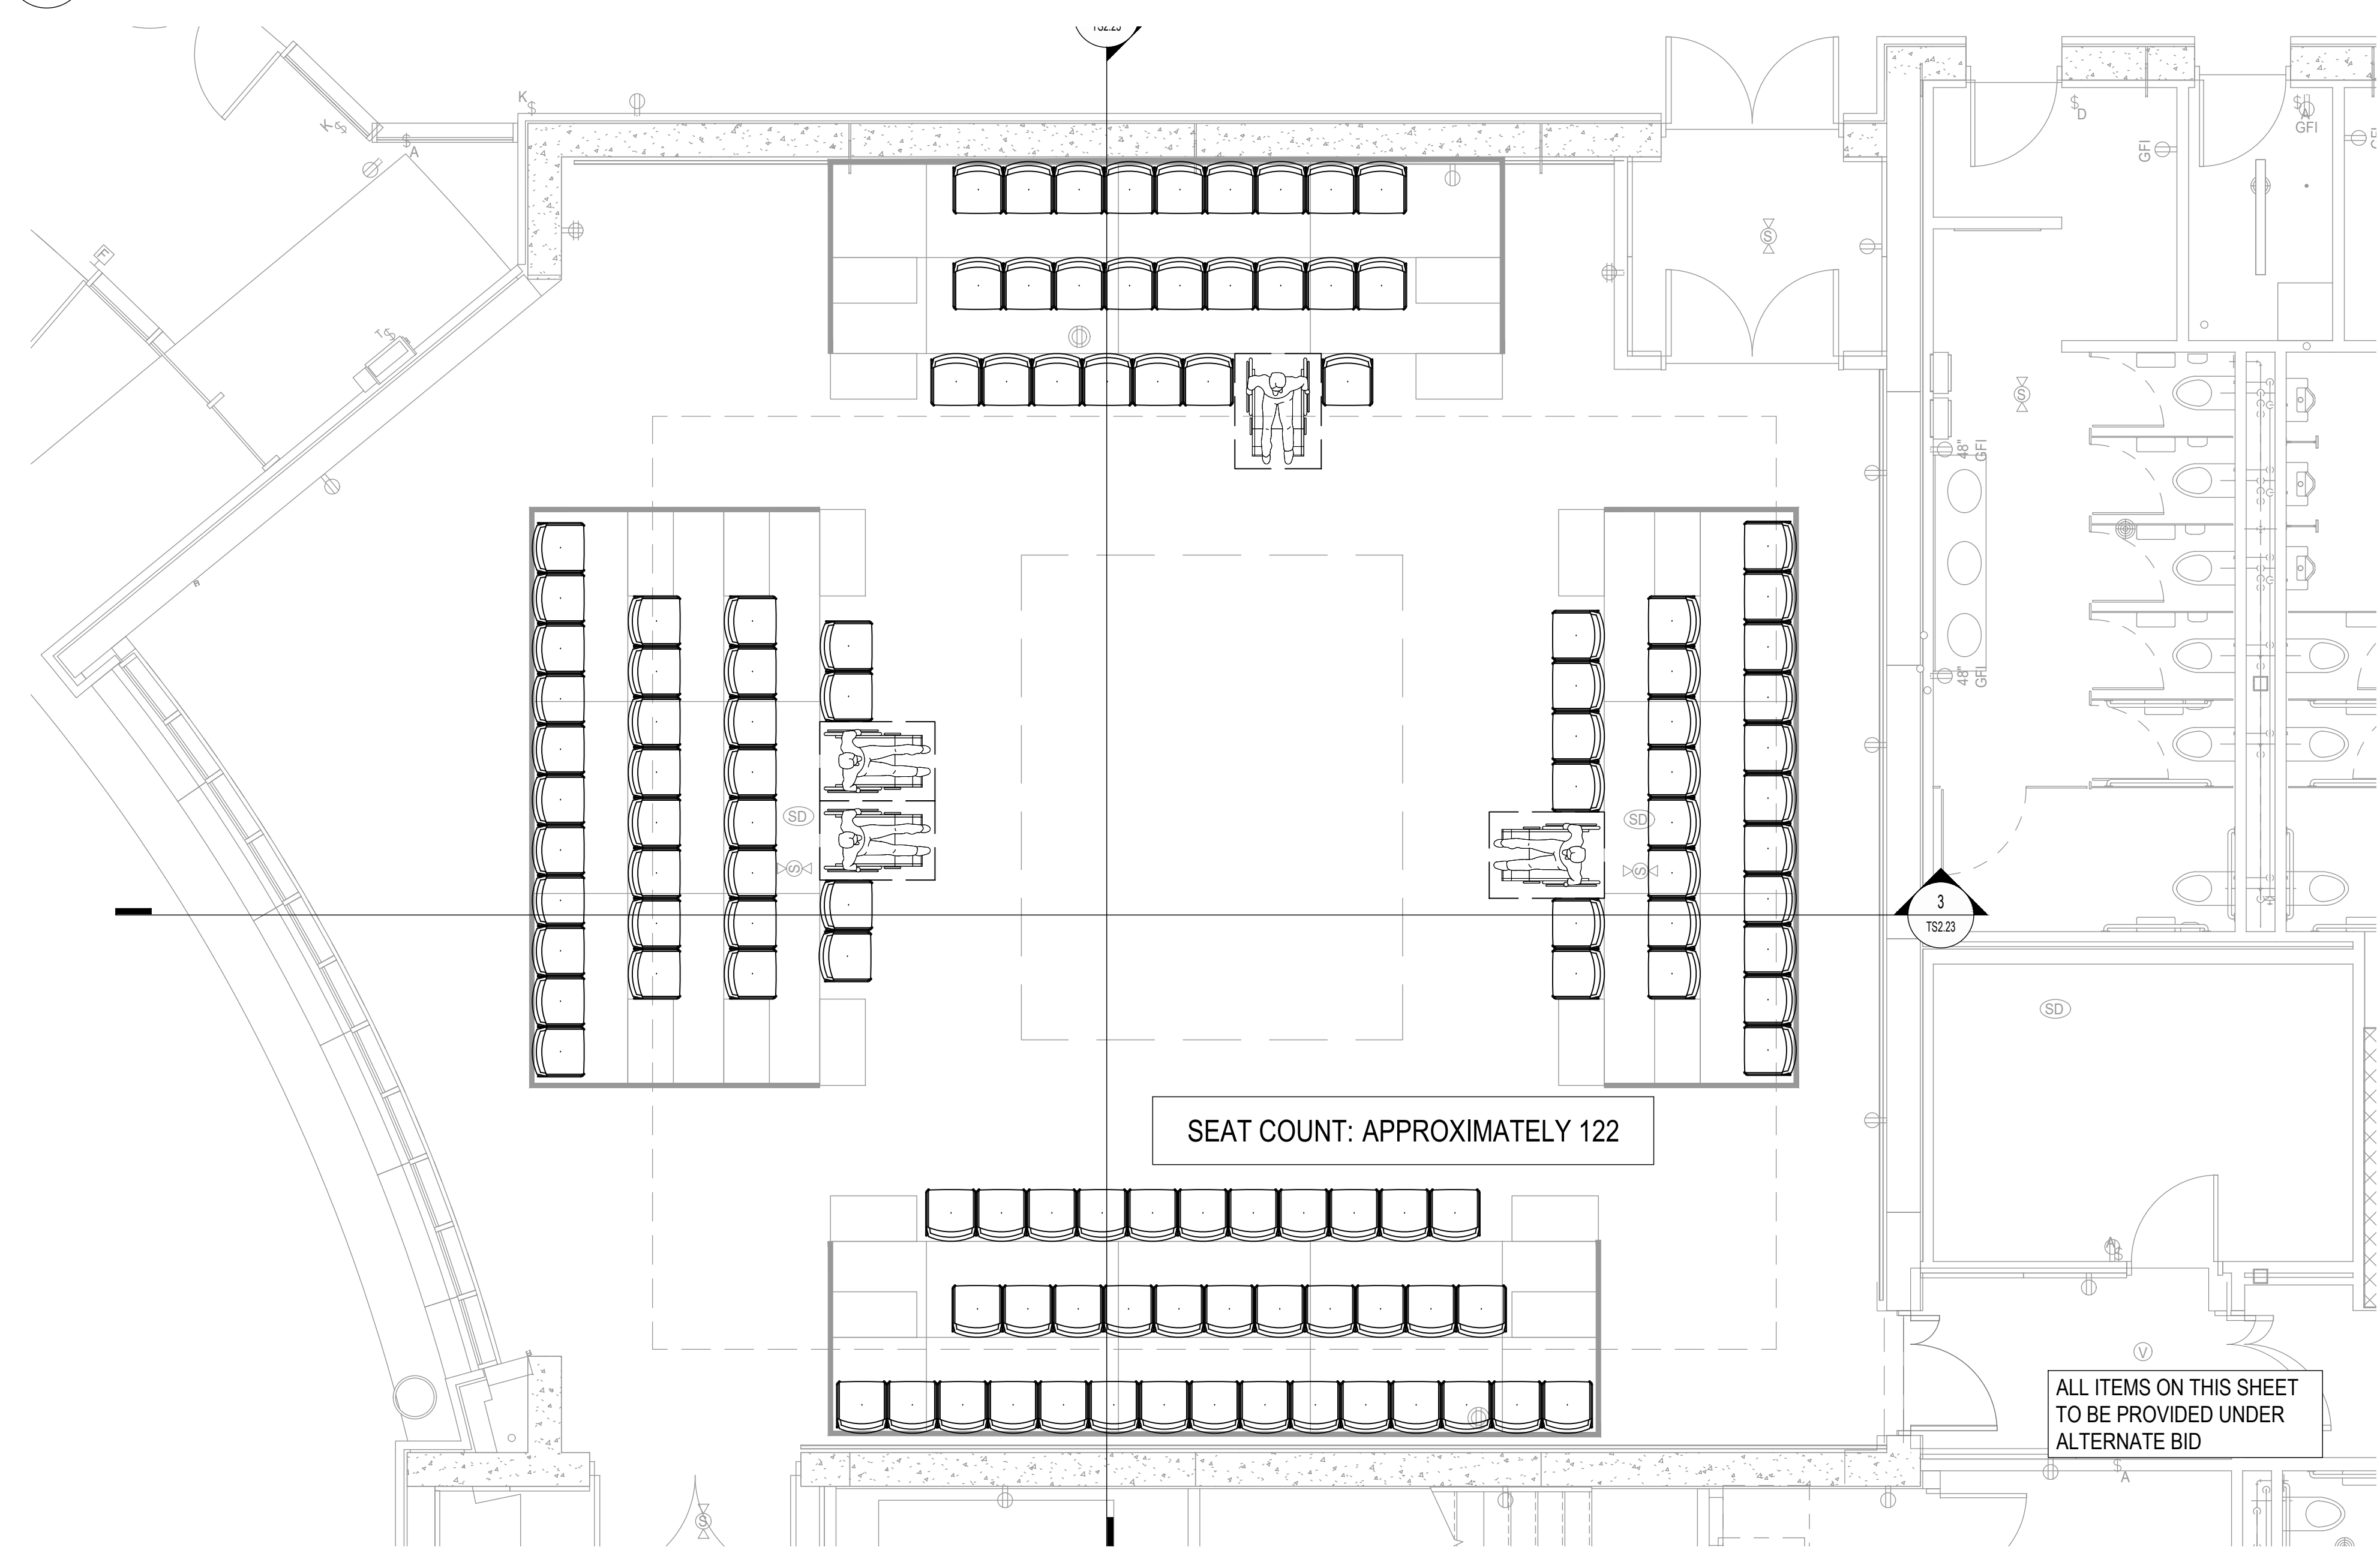

3 PLAN - ARENA SEATING LAYOUT  
SCALE: 1/4" = 1'-0"

ALL ITEMS ON THIS SHEET  
TO BE PROVIDED UNDER  
ALTERNATE BID

REV	ISSUE	DATE
-	ISSUED FOR CONSTRUCTION - PHASE C	01.28.2020
-	ISSUED FOR BID GROUP 9 - PHASE C	01.15.2020
39	ISSUED FOR ADDENDUM 3 - BGD8	12.11.2019
-	ISSUED FOR BID GROUP 9 - PHASE C	11.20.2019
-	ISSUED FOR 60% CD - PHASE C	11.01.2019
-	ISSUED FOR 75% CD - PHASE C	10.14.2019
-	ISSUED FOR 25% CD - PHASE C	09.30.2019
-	ISSUED FOR 100% DD - PHASE C	07.12.2019



**DOWNERS GROVE  
SOUTH HIGH SCHOOL**

1436 NORFOLK STREET  
DOWNERS GROVE, IL 60516


**THEATRE SEATING  
STUDIO THEATRE PLANS &  
SECTIONS**

Project Number:  
5274-42  
Drawn By:  
SK  
Sheet:


8/10/2019 9:47:29 AM  
 TS2.dwg  
 Wight & Co. © Copyright 2019. All rights reserved. No part of these documents may be reproduced, stored, or transmitted in any form or by any means, electronic, mechanical, photocopying, recording, or otherwise, without the prior written consent of Wight & Co.

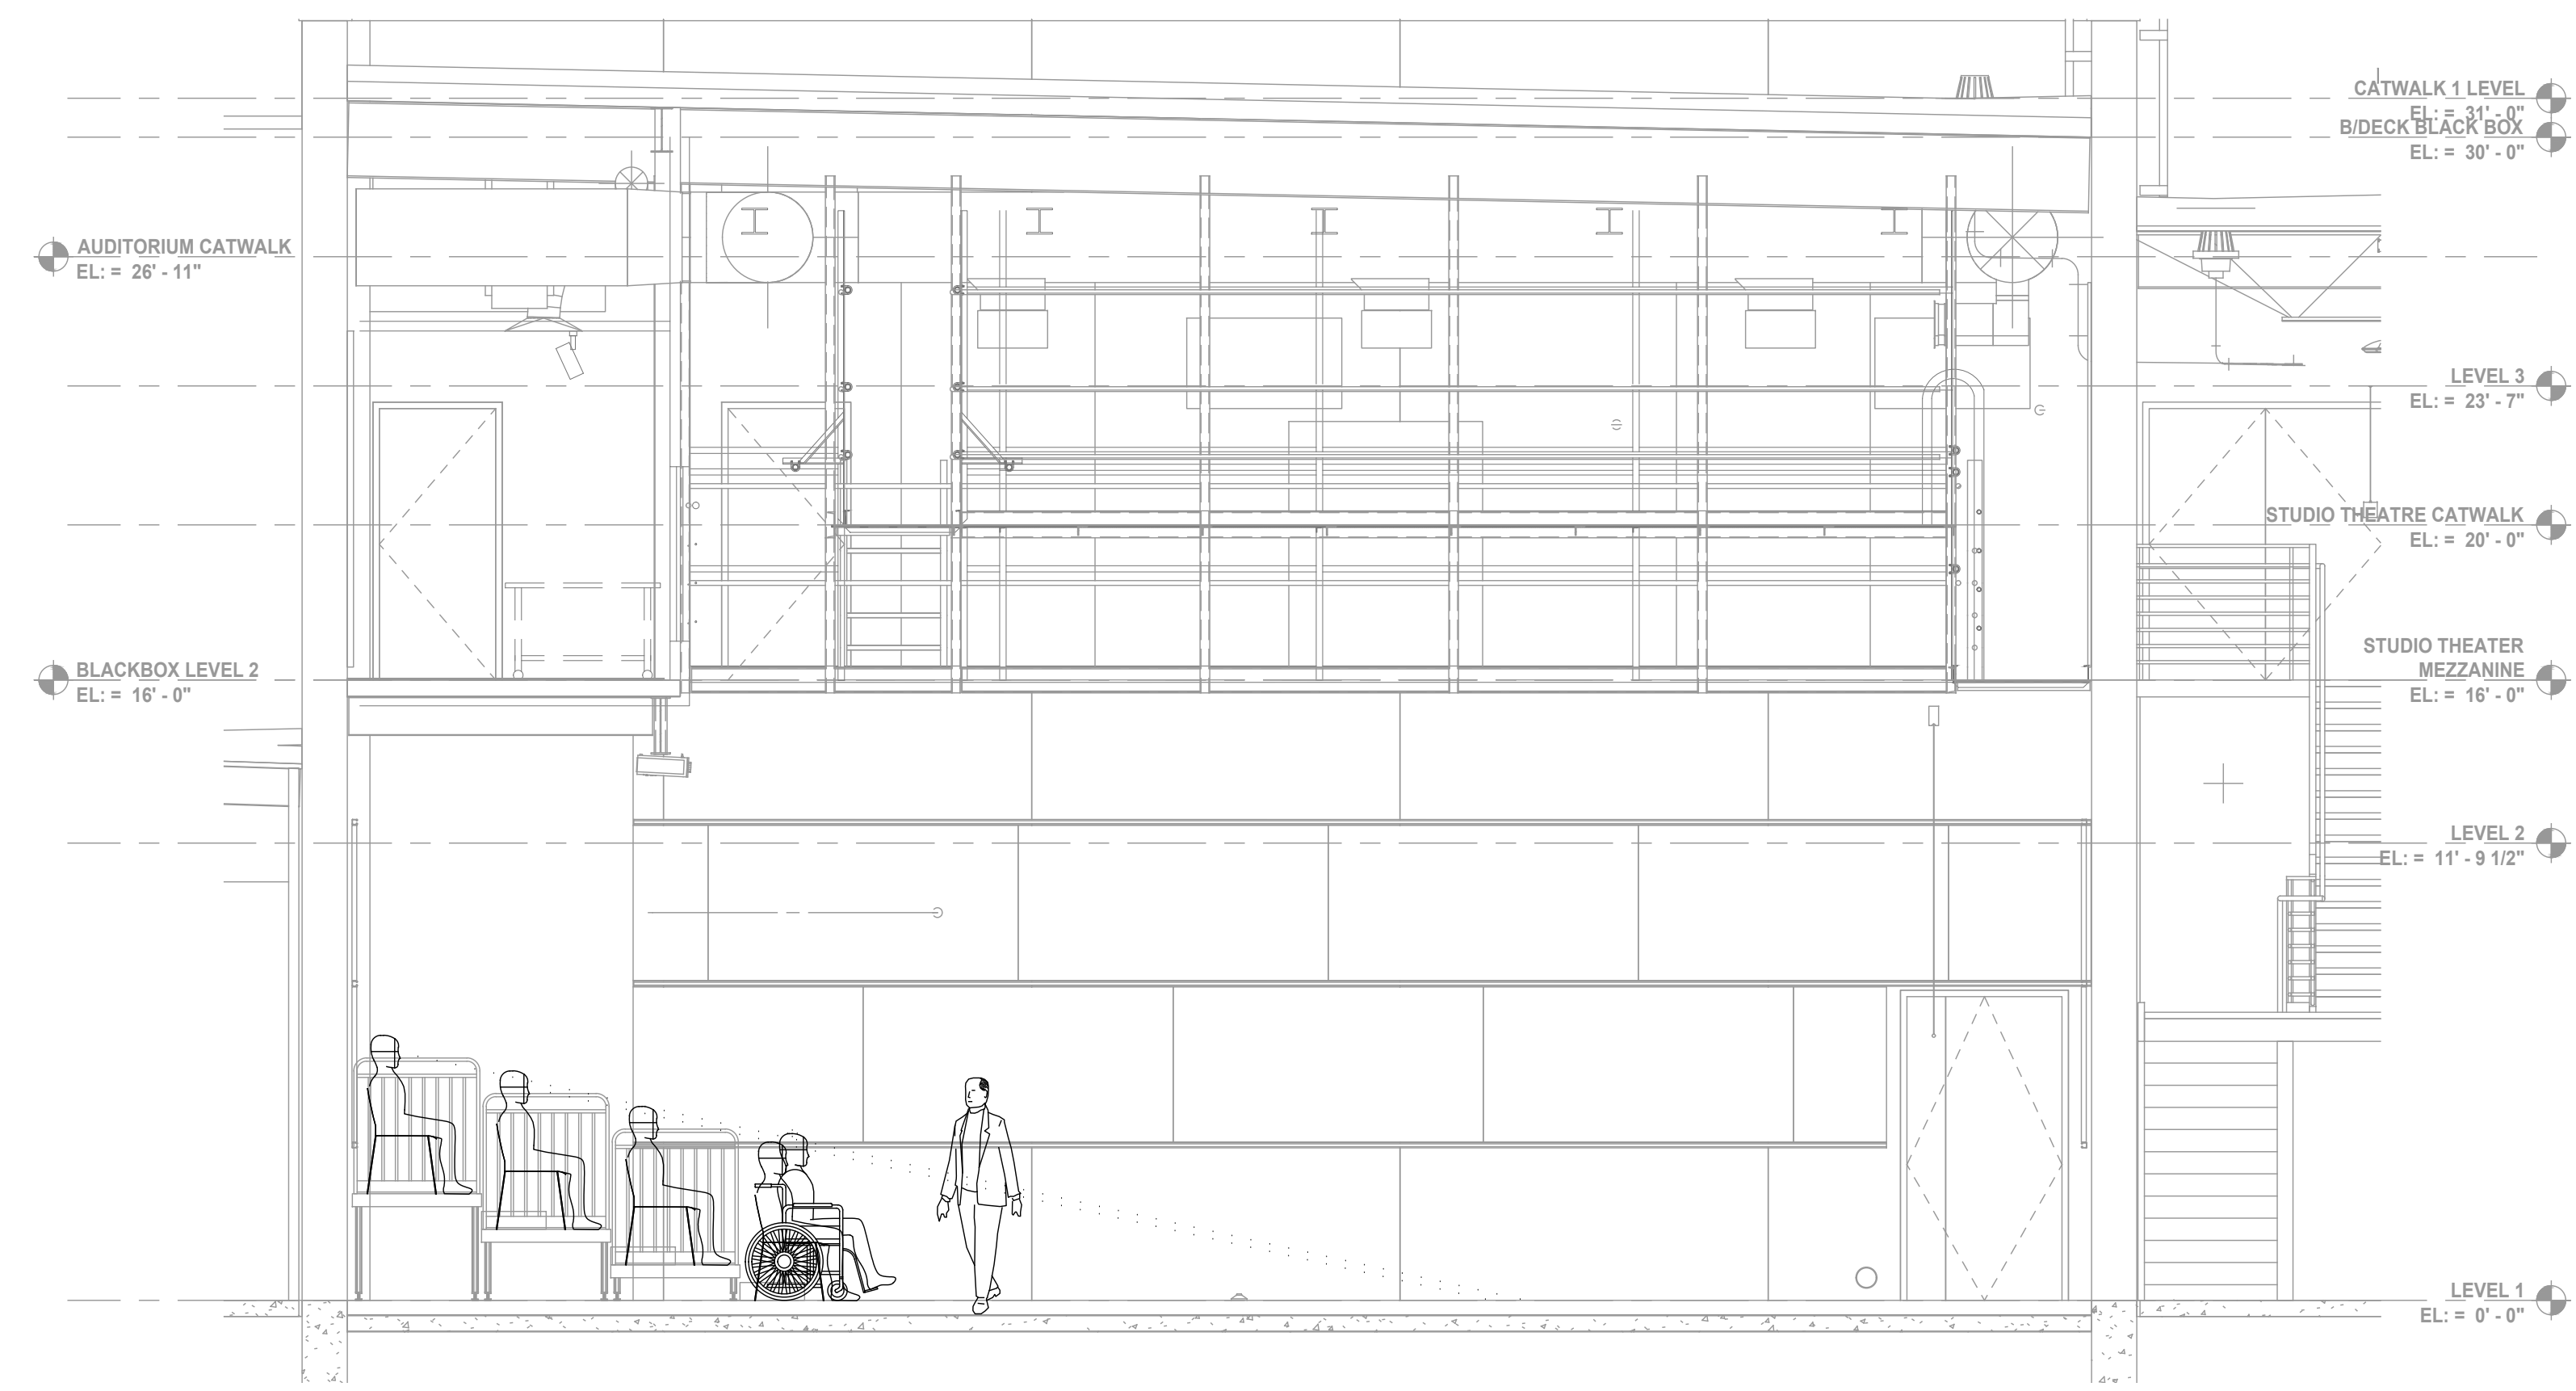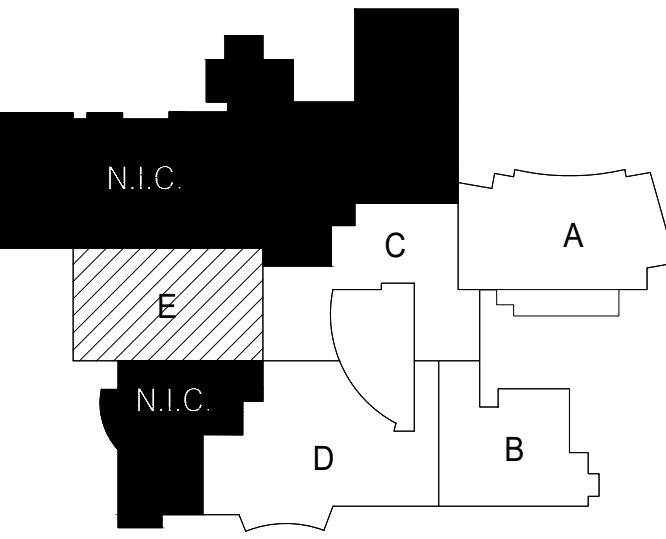


14 SECTION - CORNER SEATING LAYOUT  
SCALE: 1/4" = 1'-0"

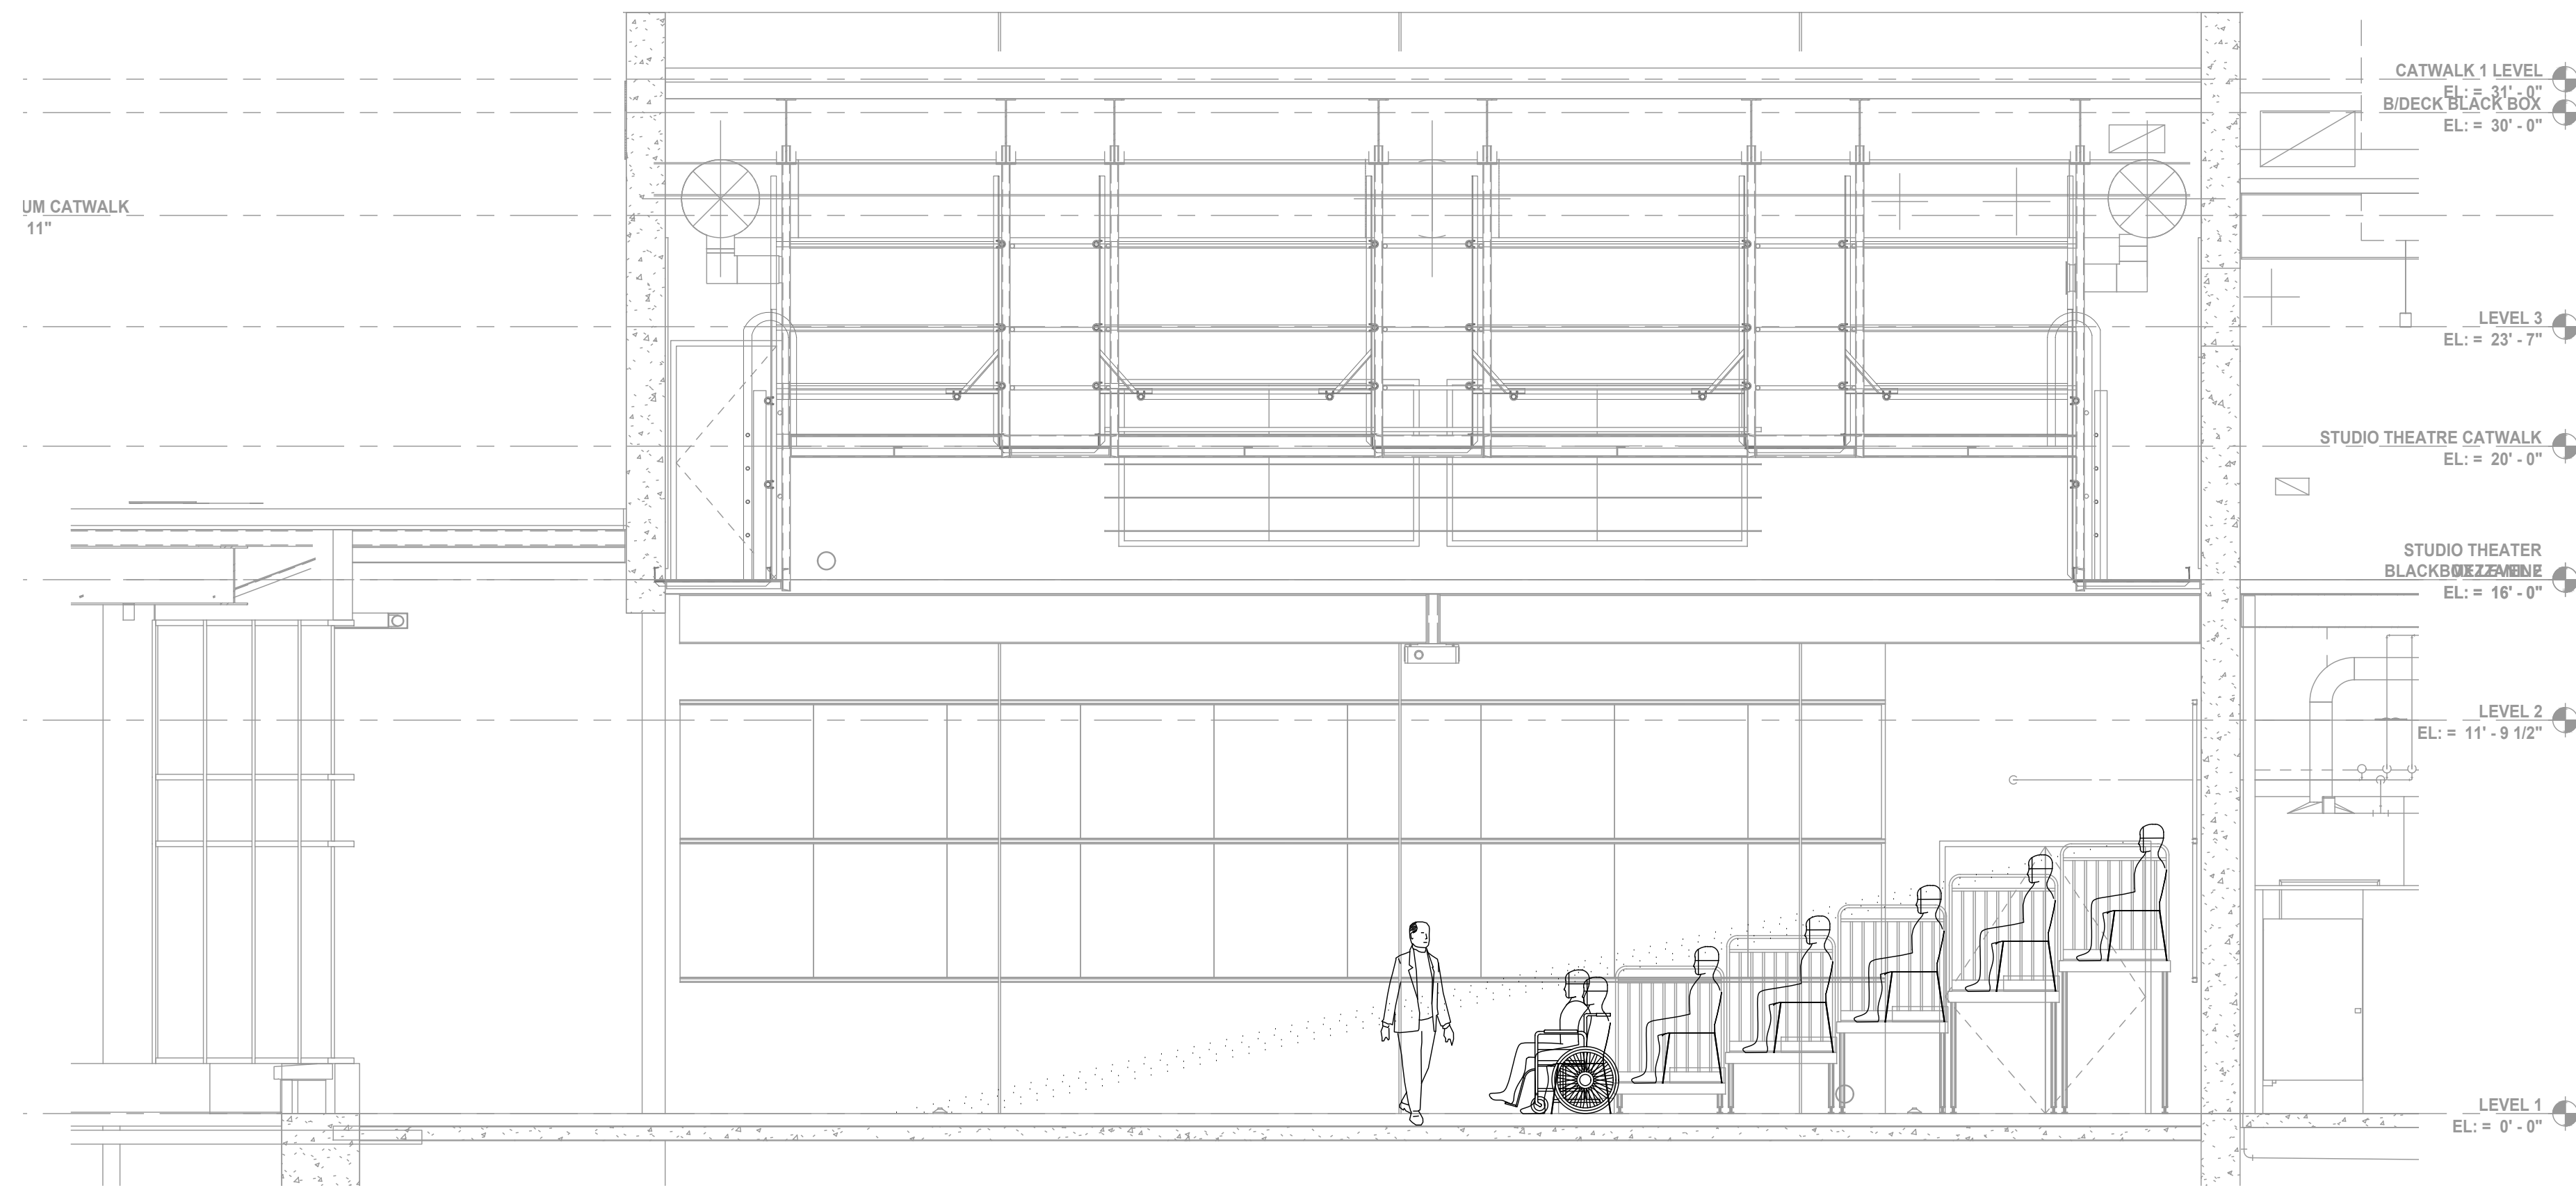


13 SECTION - CORNER SEATING LAYOUT  
SCALE: 1/4" = 1'-0"

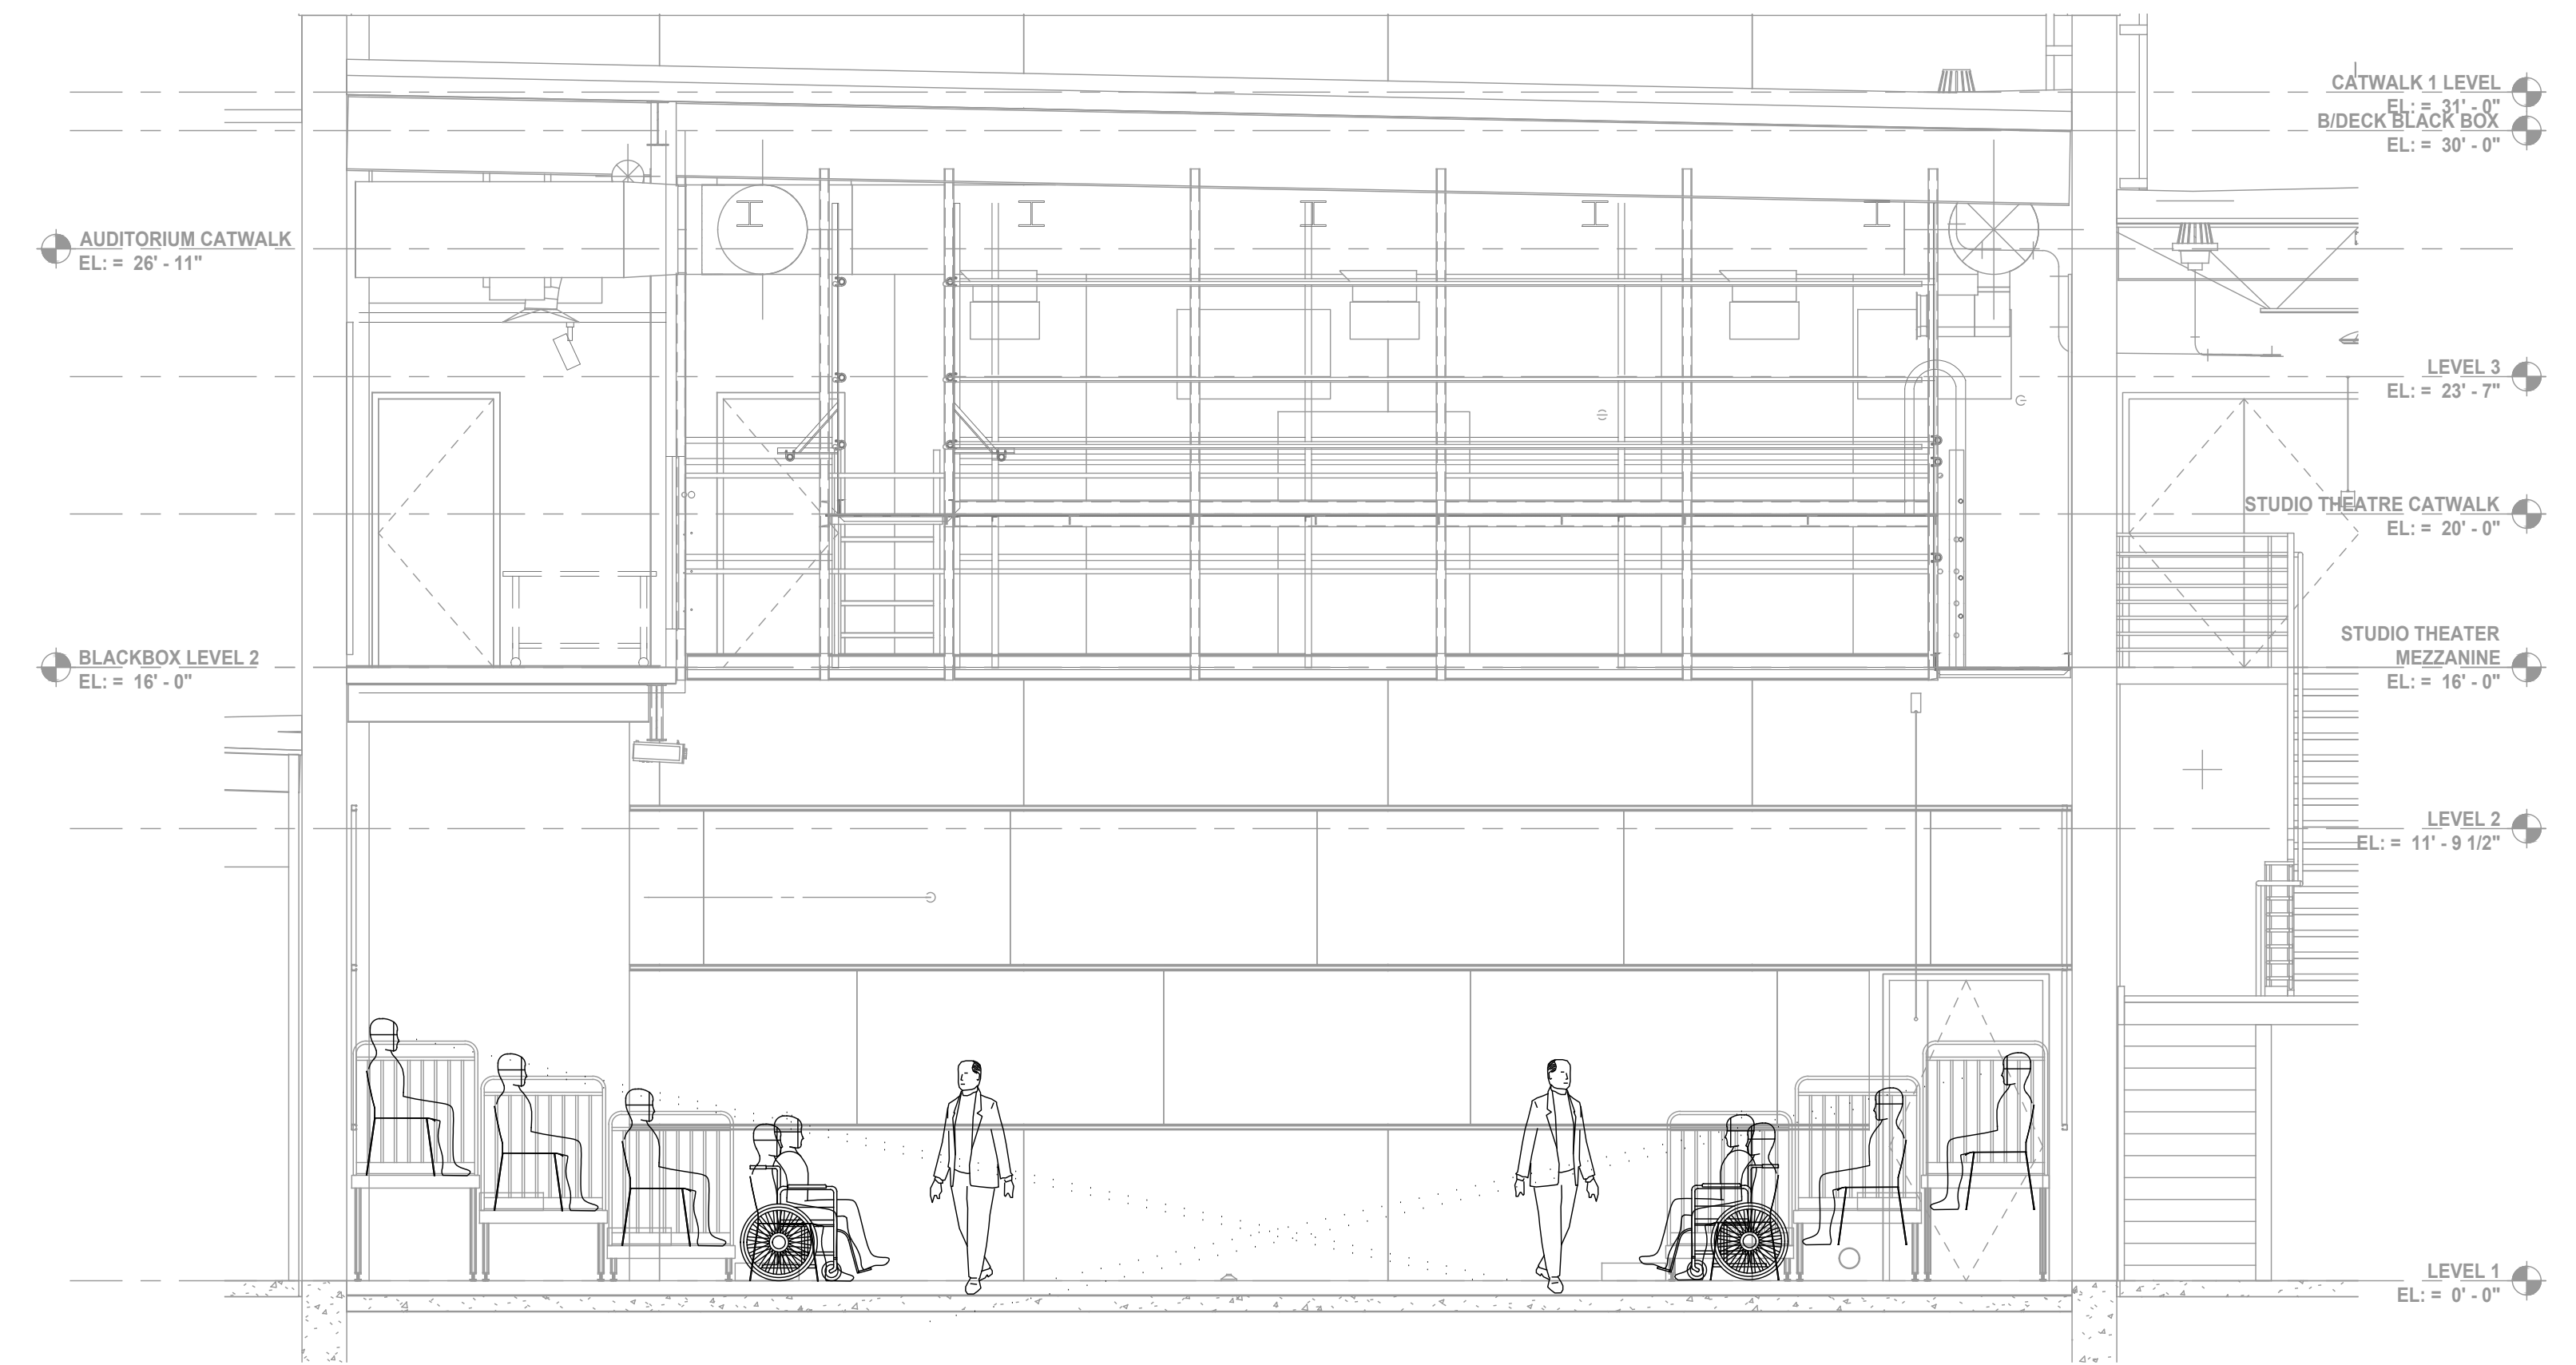

3 SECTION - PROMENADE SEATING LAYOUT B  
SCALE: 1/4" = 1'-0"

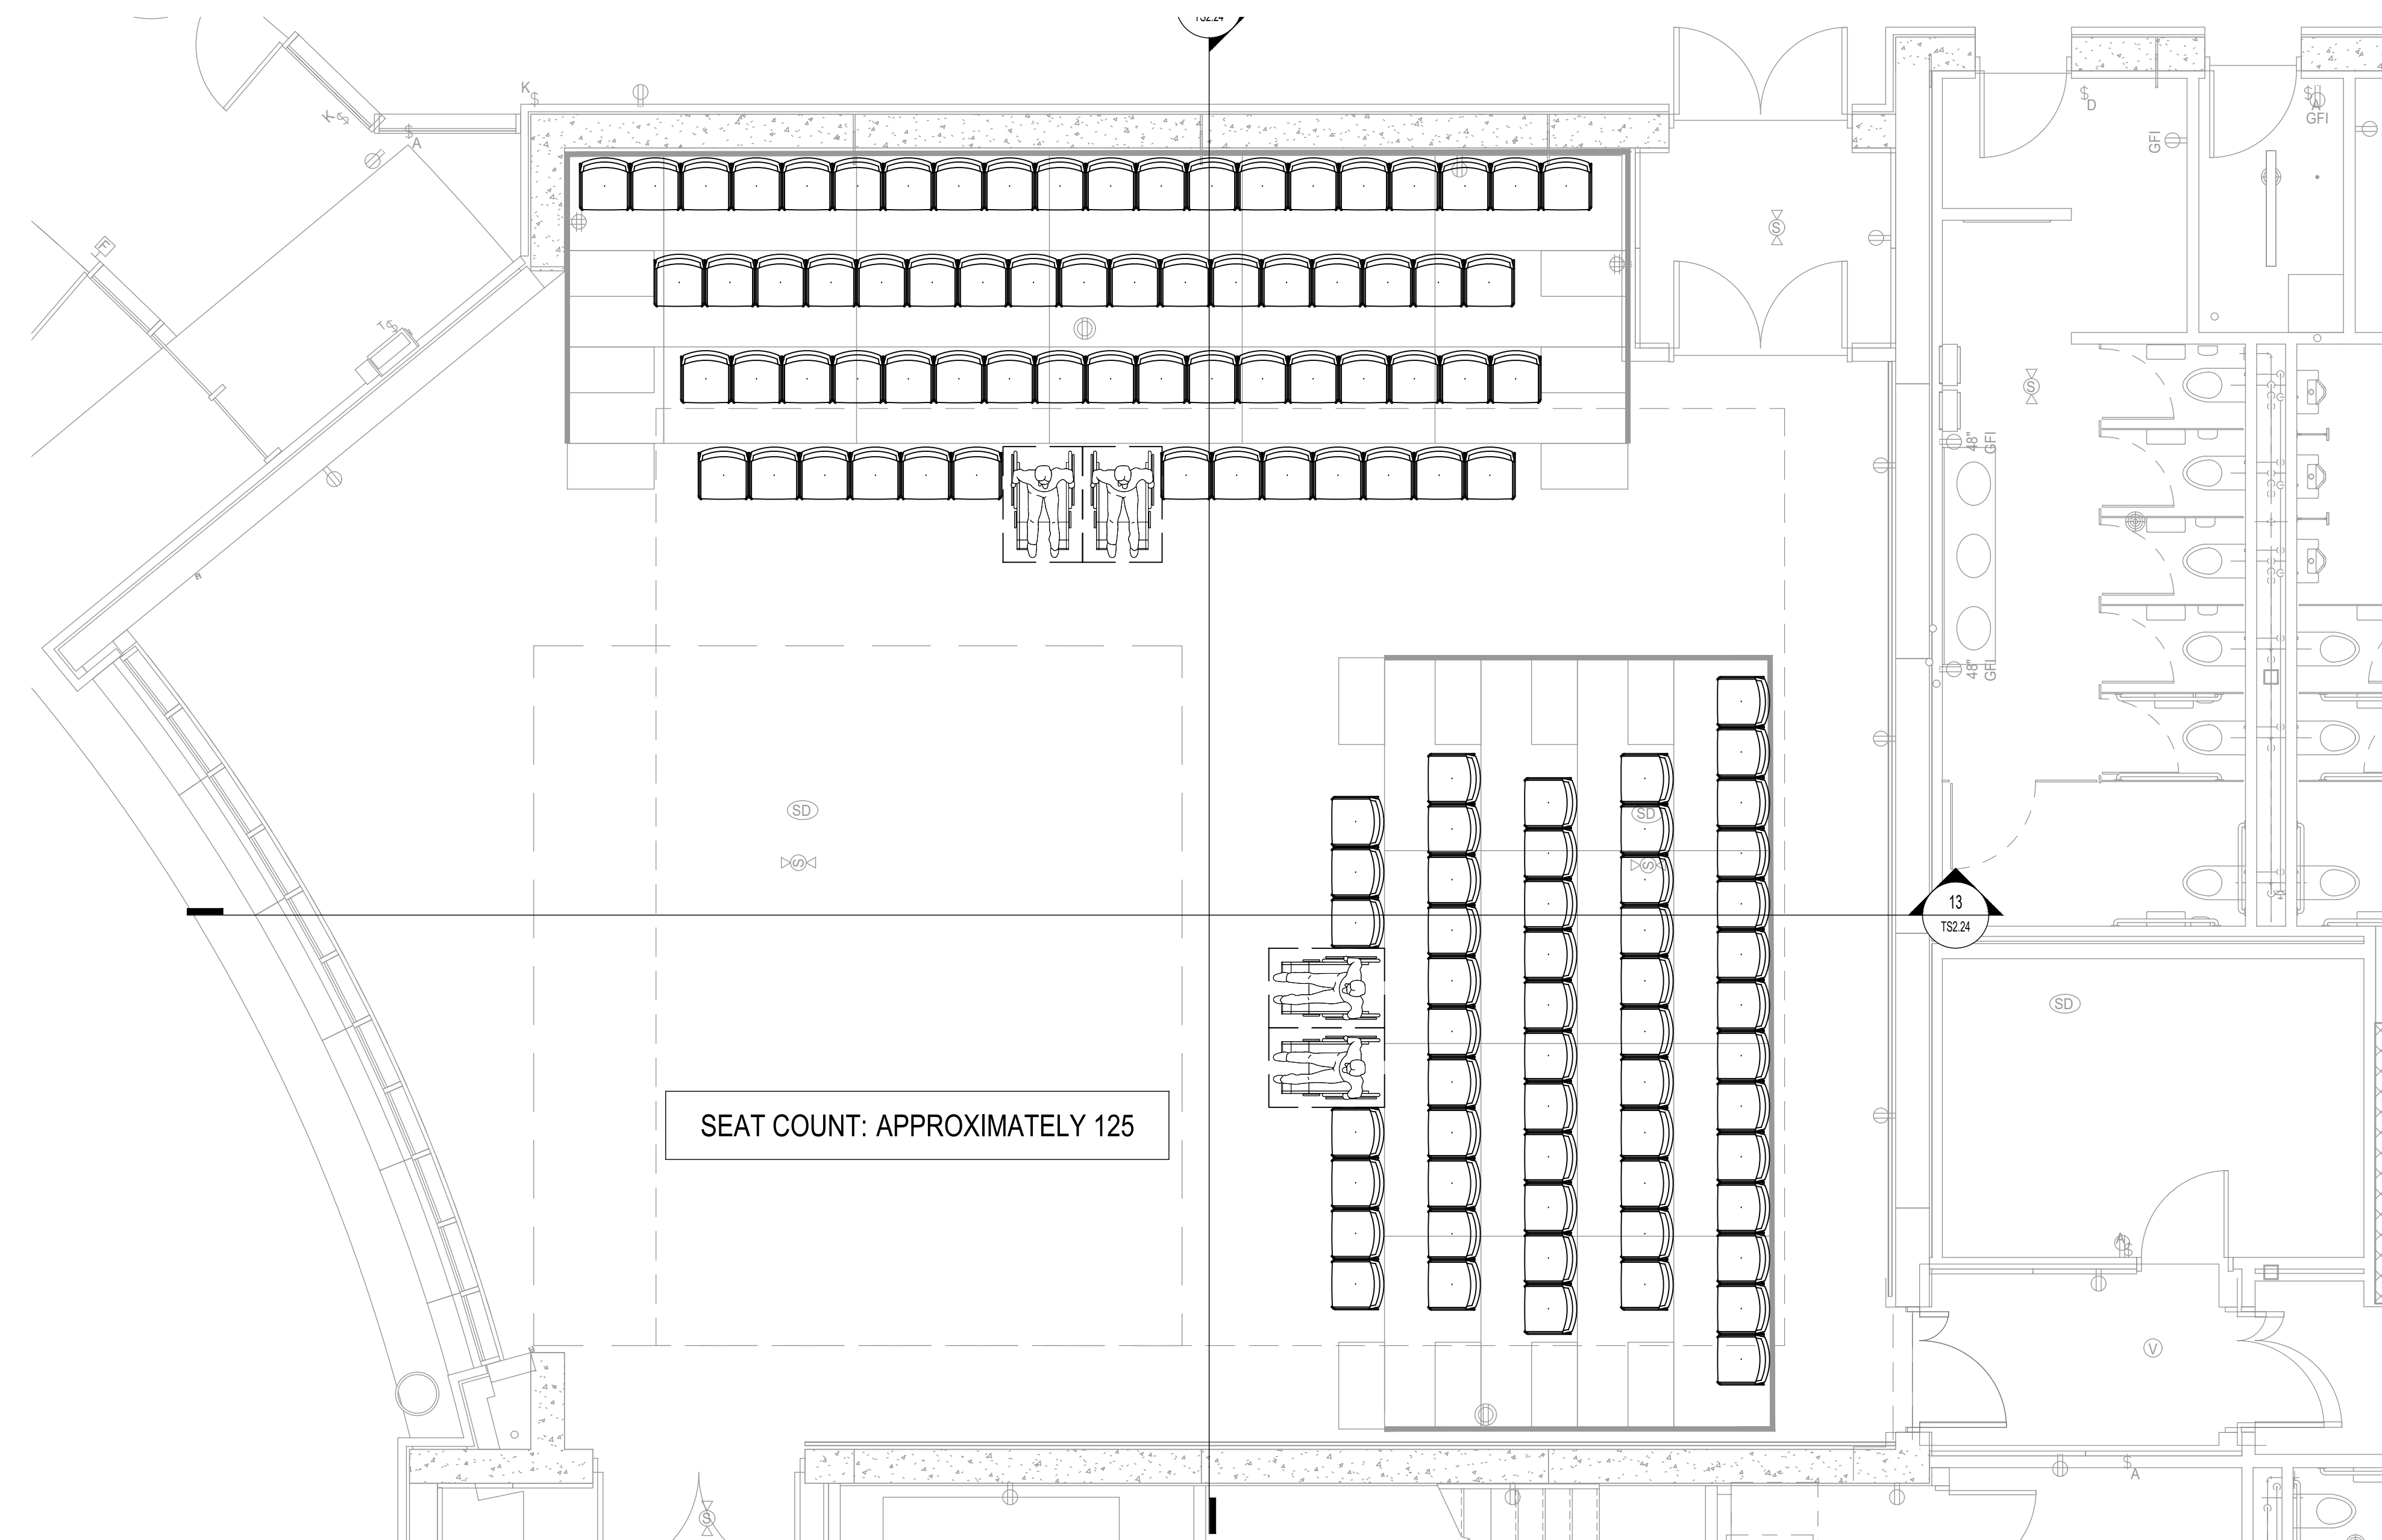

11 PLAN - CORNER SEATING LAYOUT  
SCALE: 1/4" = 1'-0"

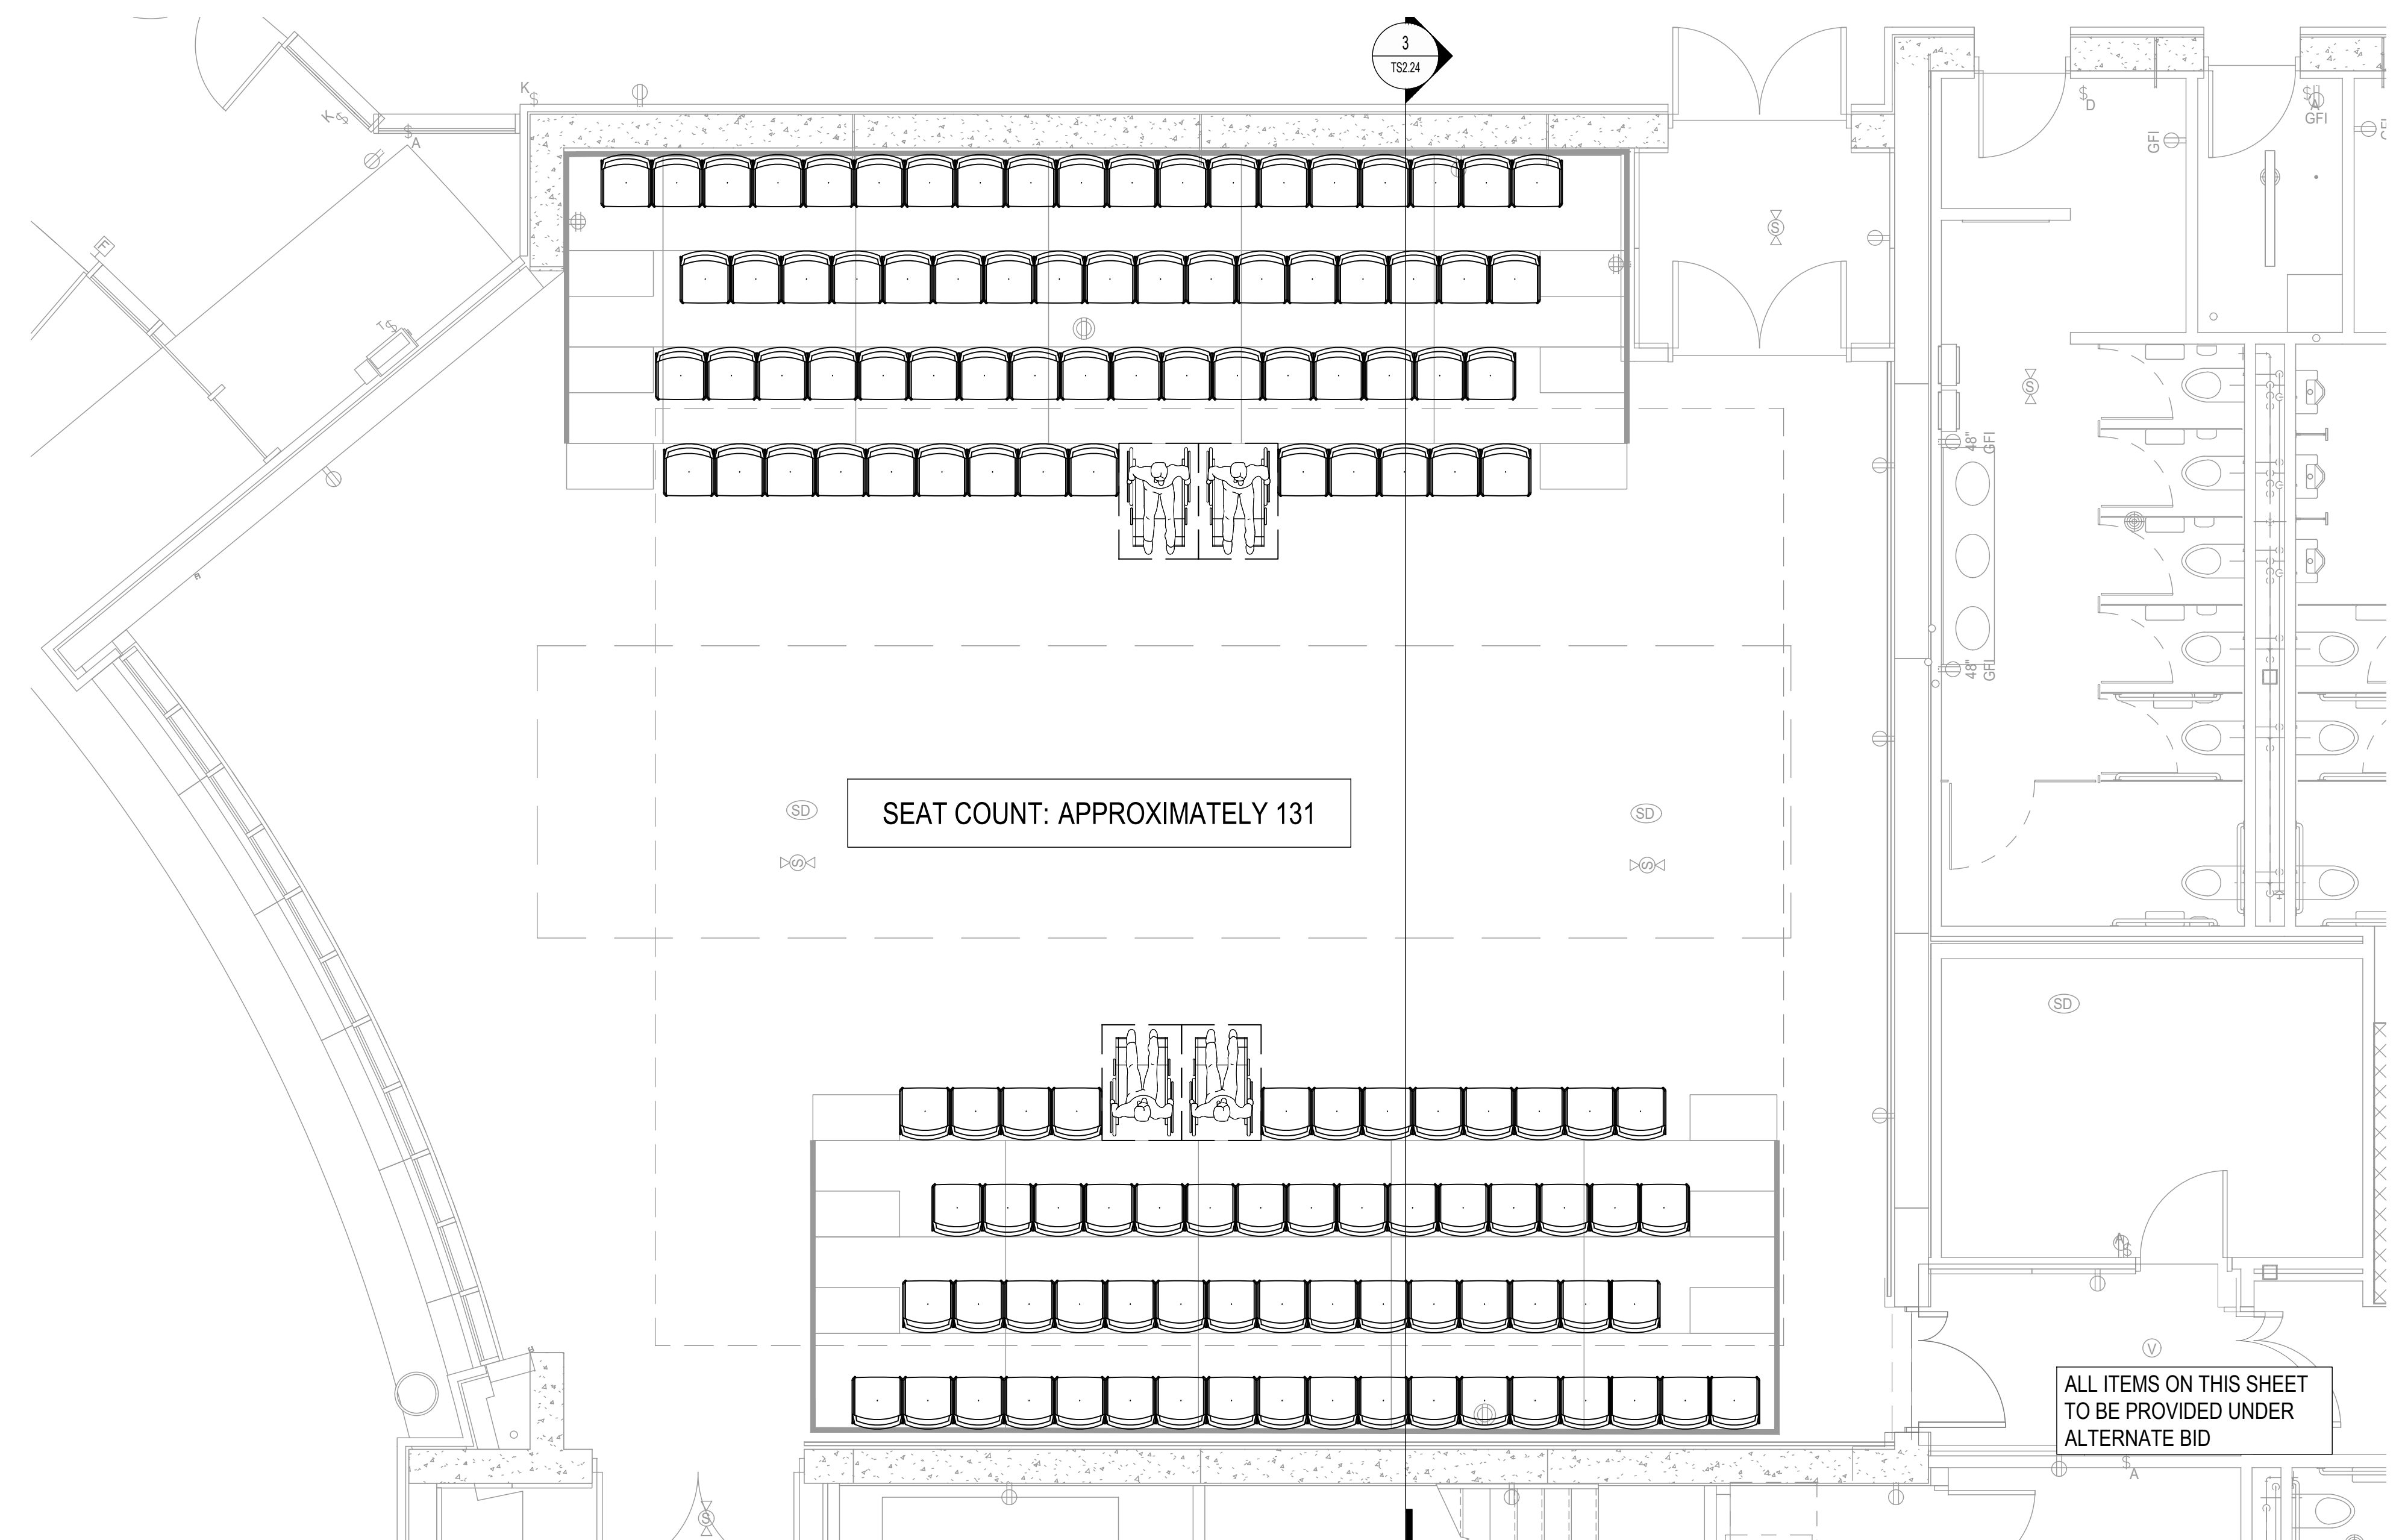

3 PLAN - PROMENADE SEATING LAYOUT B  
SCALE: 1/4" = 1'-0"

REV	ISSUE	DATE
-	ISSUED FOR CONSTRUCTION - PHASE C	01.28.2020
-	ISSUED FOR BID GROUP 9 - PHASE C	01.15.2020
39	ISSUED FOR ADDENDUM 3 - BQB	12.11.2019
-	ISSUED FOR BID GROUP 9 - PHASE C	11.20.2019
-	ISSUED FOR 60% CD - PHASE C	11.01.2019
-	ISSUED FOR 75% CD - PHASE C	10.14.2019
-	ISSUED FOR 25% CD - PHASE C	08.30.2019
-	ISSUED FOR 100% DD - PHASE C	07.12.2019

**DOWNERS GROVE  
SOUTH HIGH SCHOOL**


1436 NORFOLK STREET  
DOWNERS GROVE, IL 60516

**THEATRE SEATING  
STUDIO THEATRE PLANS &  
SECTIONS**



Project Number:  
5274-42  
Drawn By:  
SK  
Sheet:



COMMUNITY HIGH SCHOOL  
DISTRICT 99

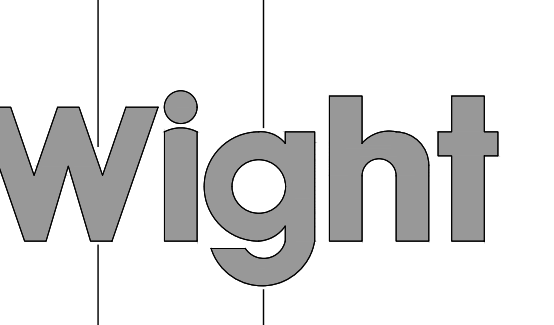


Wight & Company  
wightco.com  
2500 North Frontage Road  
Darien, IL 60561  
P 630.969.7000  
F 630.969.7979

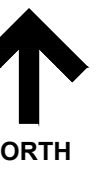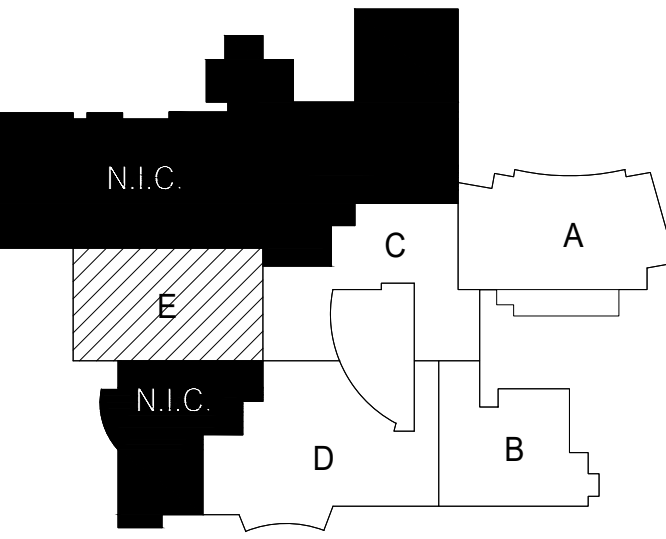


THEATRE PLANNERS / LIGHTING DESIGNERS  
**Schuler Shook**

750 NORTH ORLEANS  
CHICAGO, IL 60654  
T 312.944.8230 F 312.944.8297  
schulershook.com

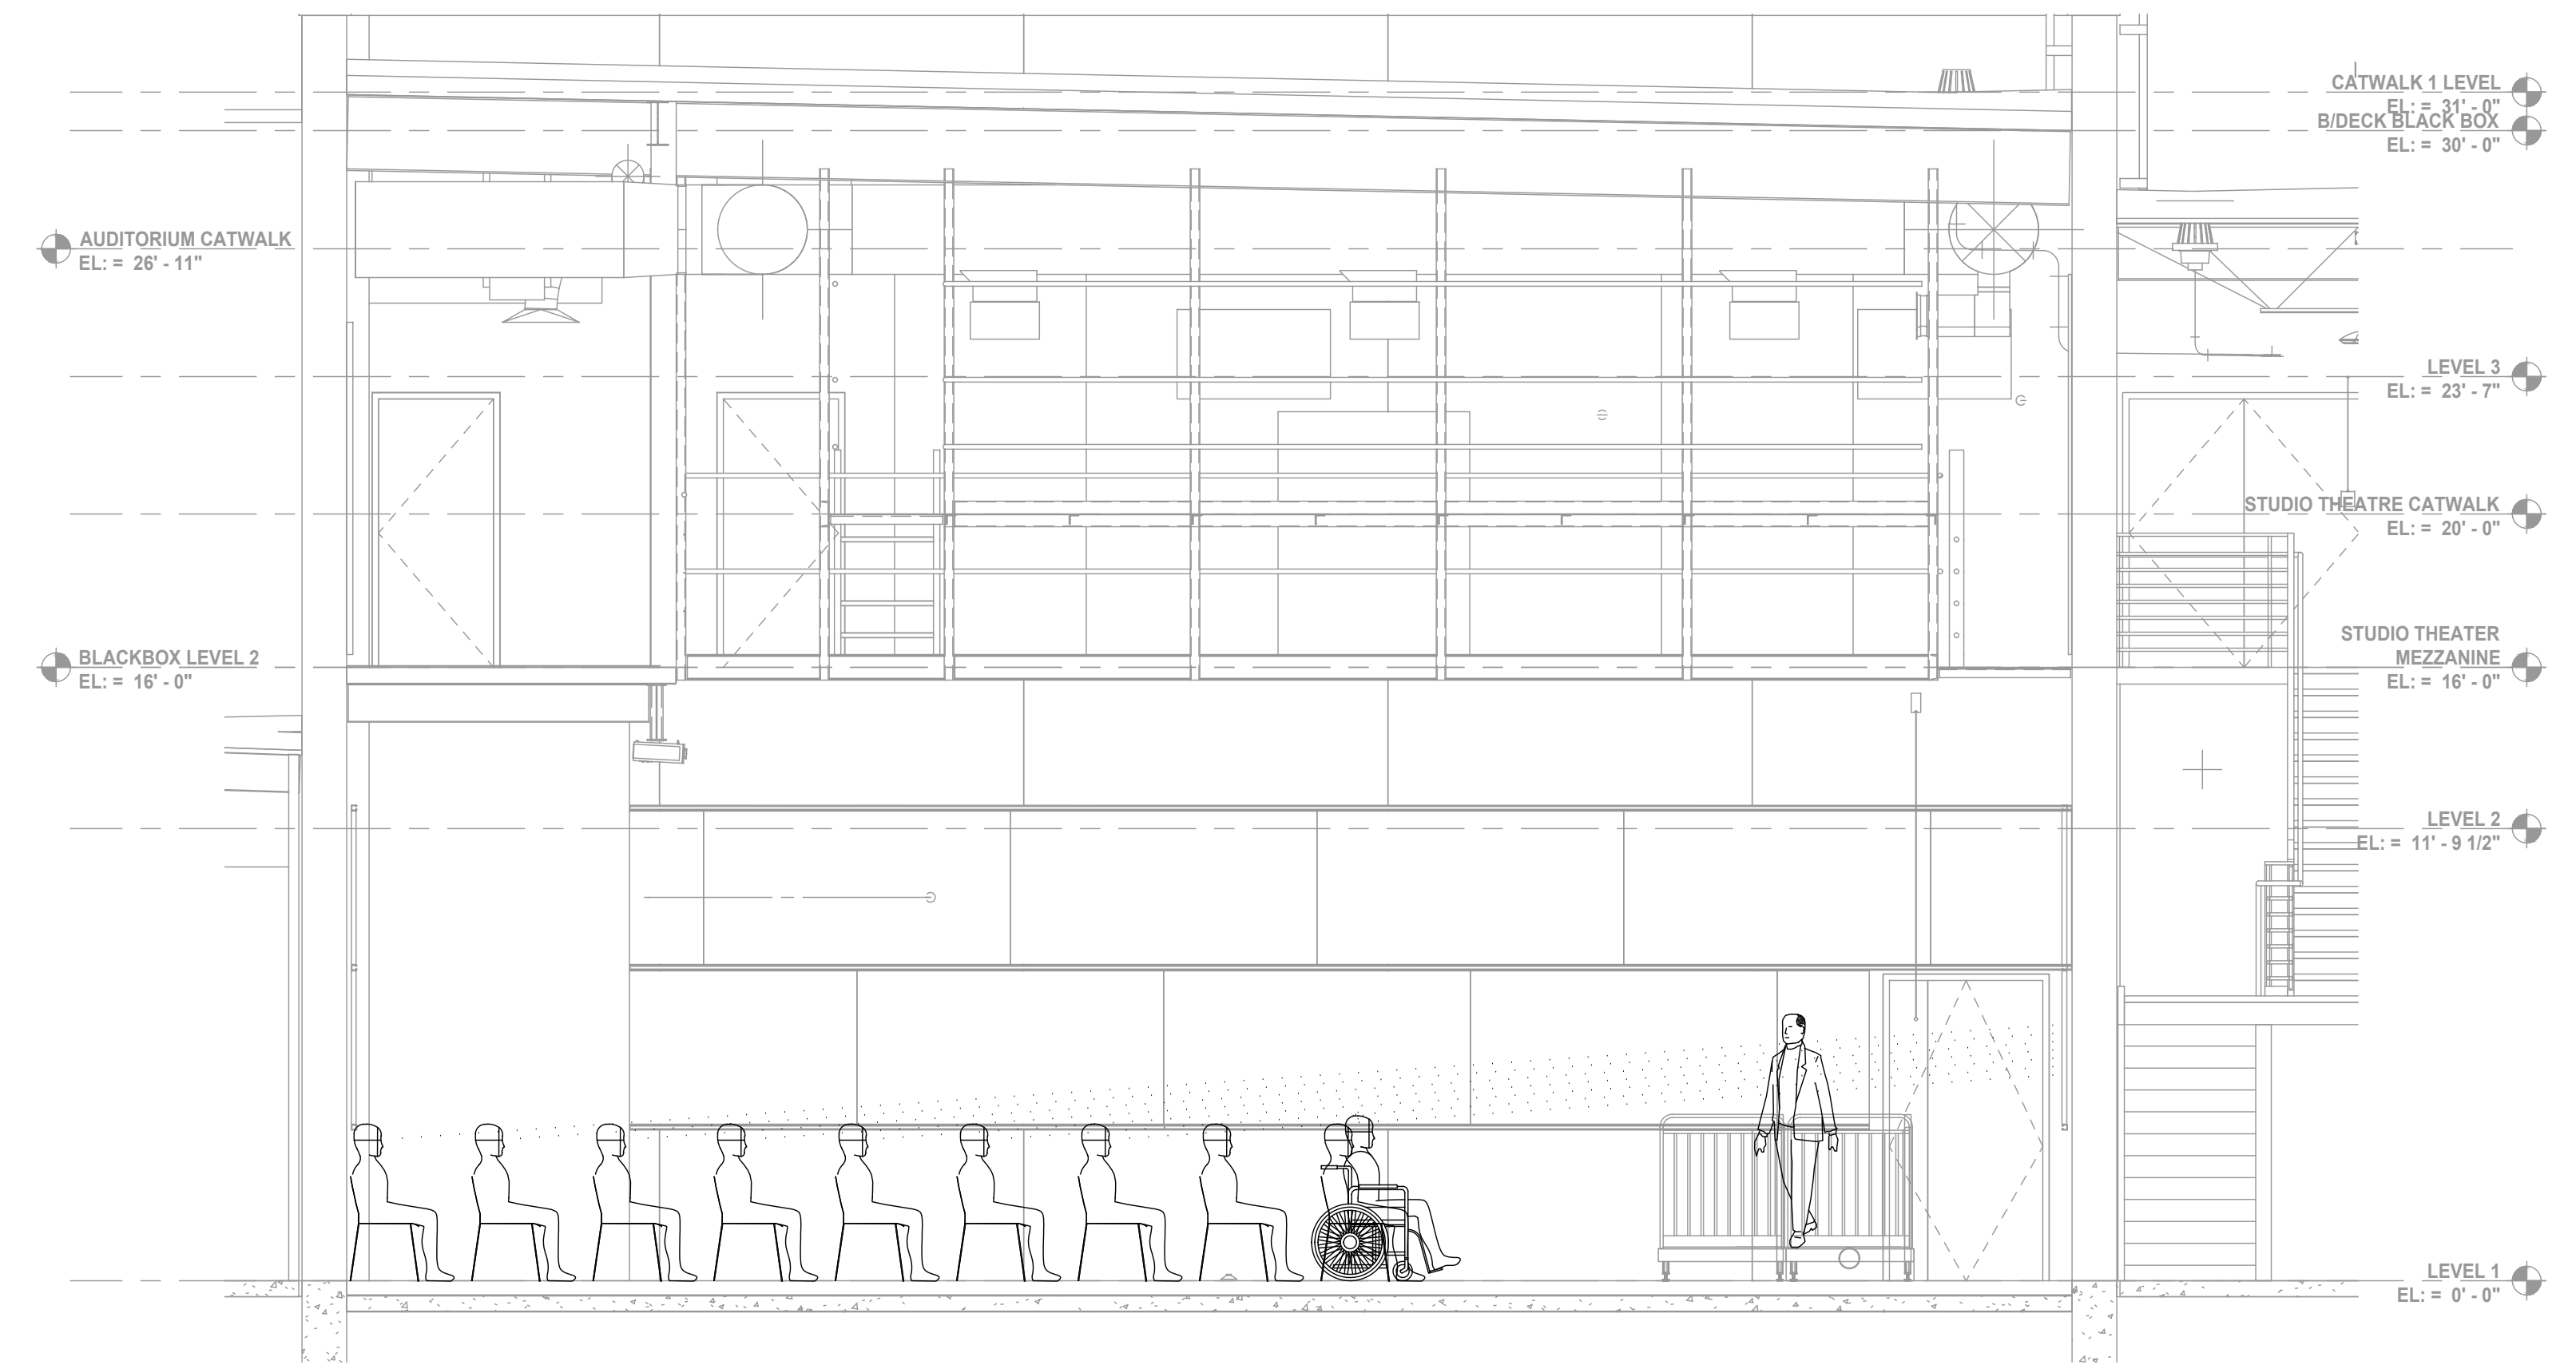

3 SECTION - LECTURE SEATING LAYOUT  
SCALE: 1/4" = 1'-0"

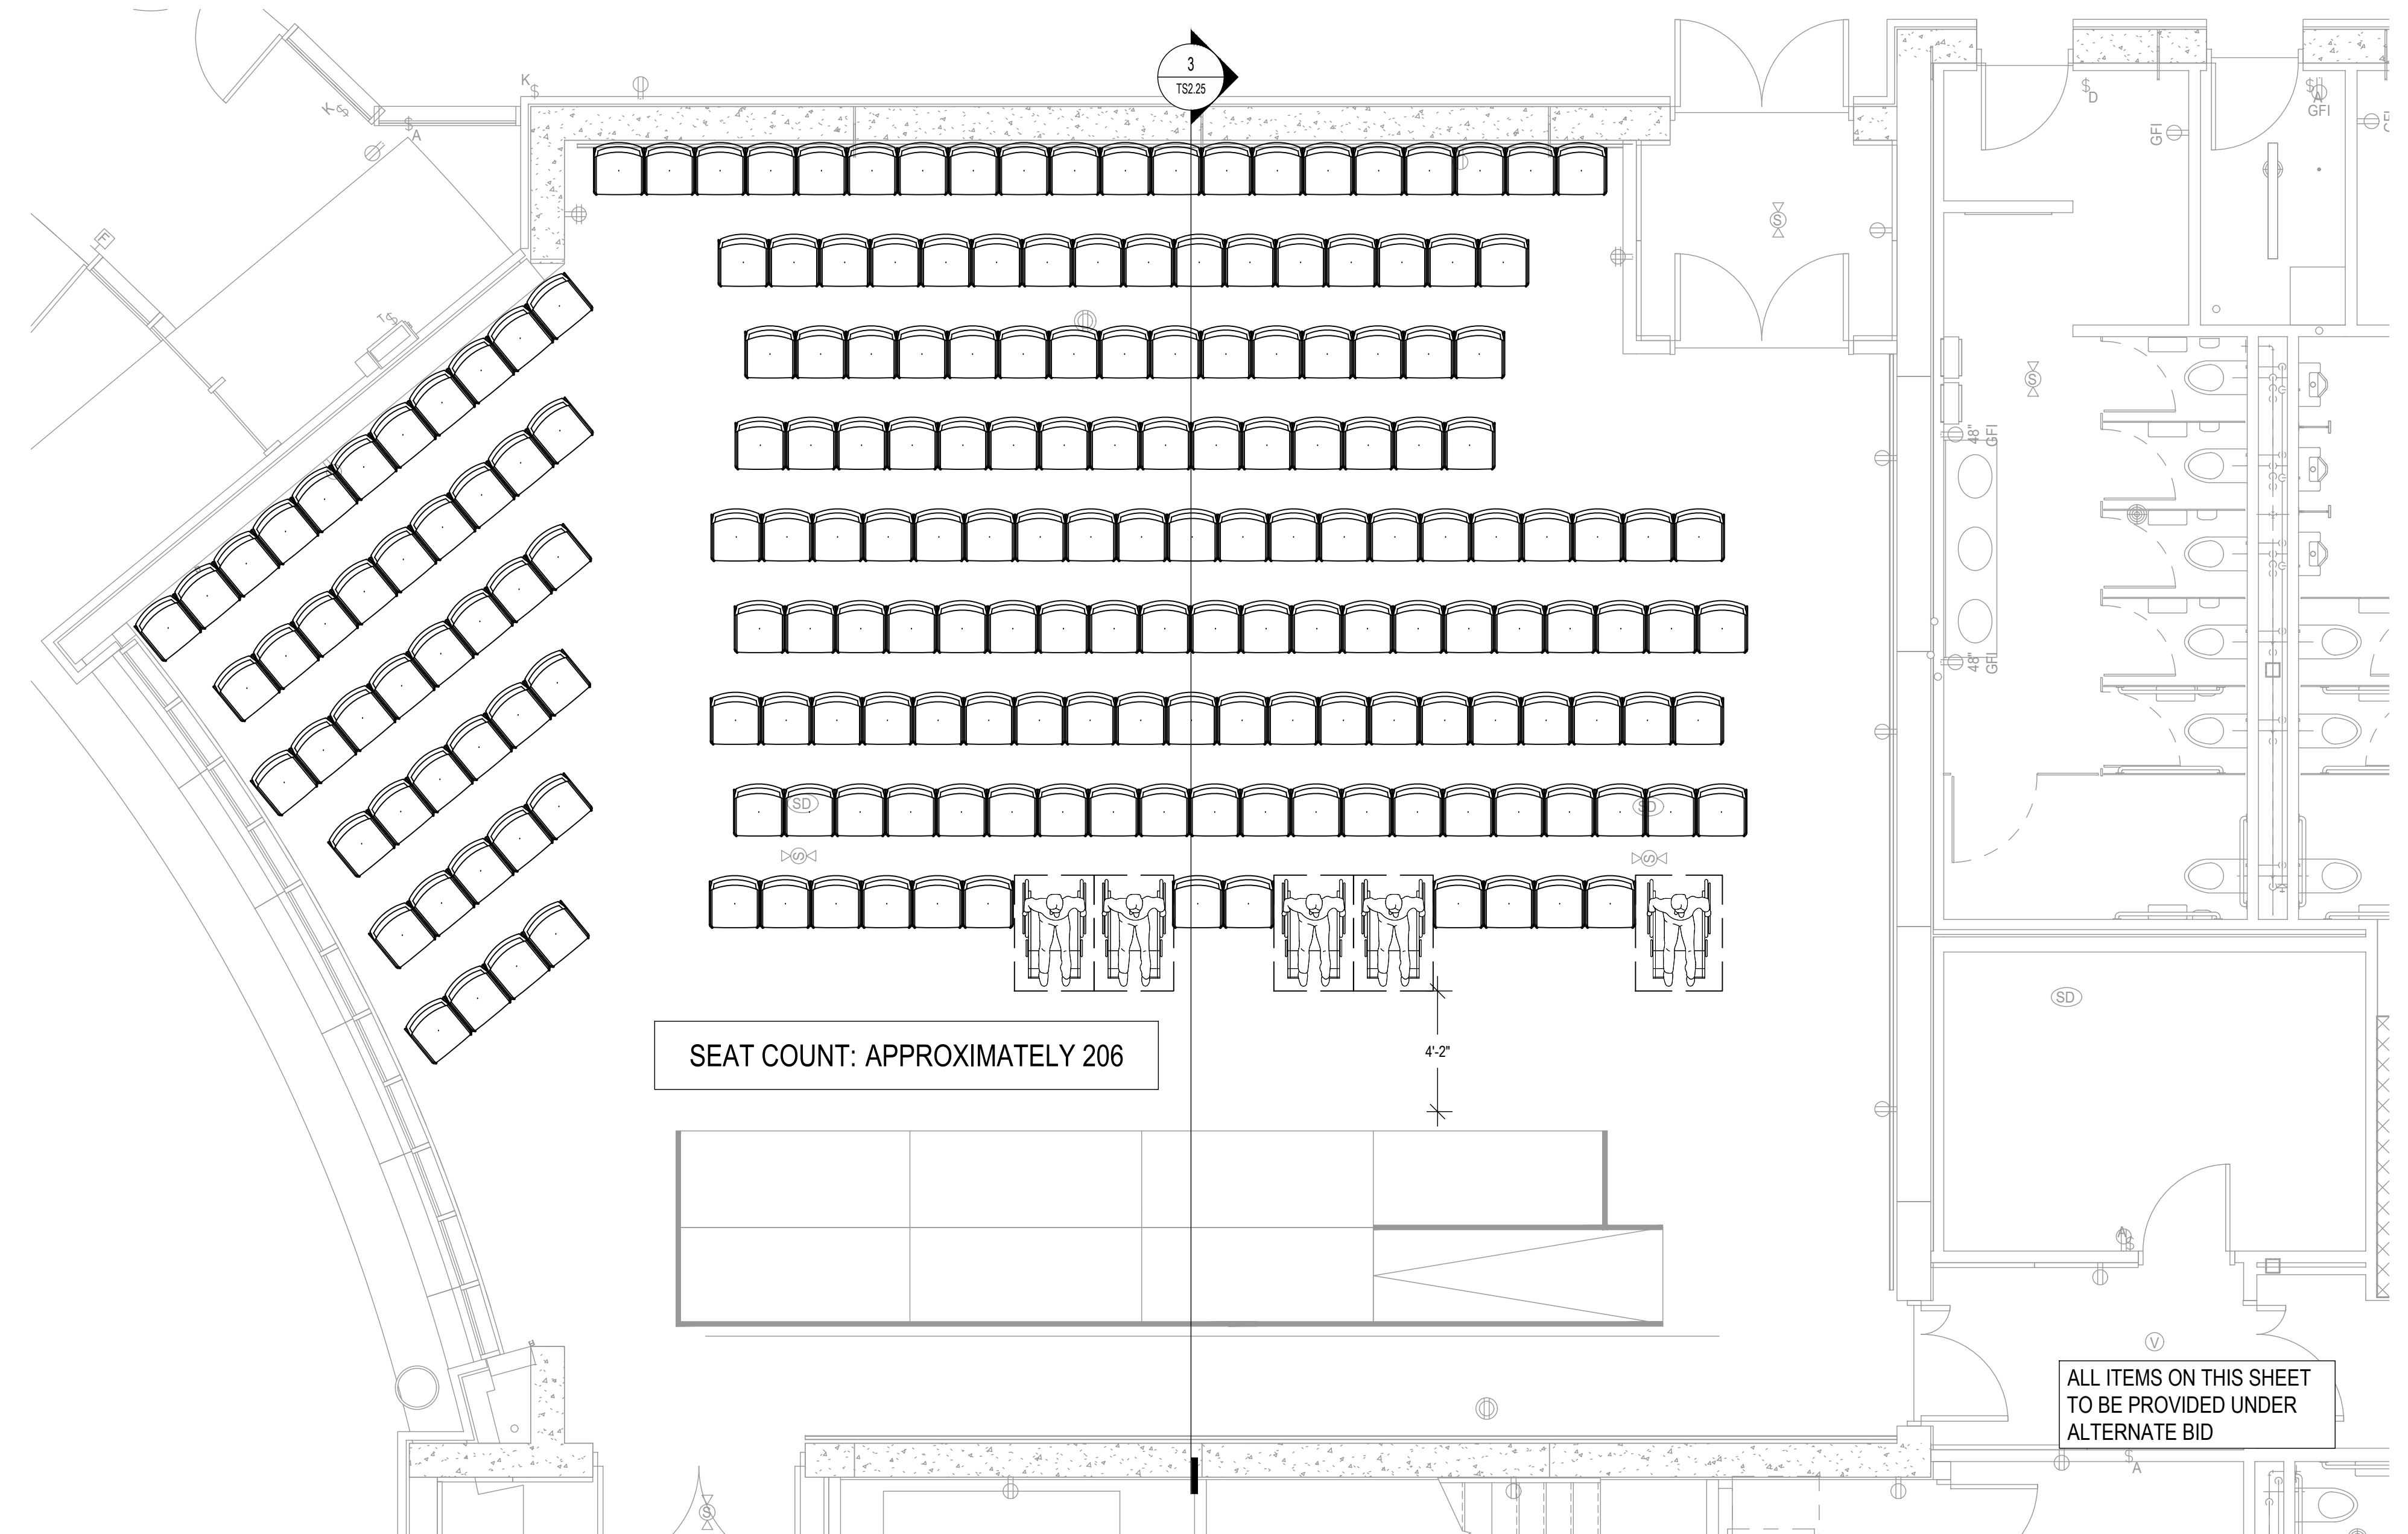

1 PLAN - LECTURE SEATING LAYOUT  
SCALE: 1/4" = 1'-0"

- ISSUED FOR CONSTRUCTION - PHASE C 01.28.2020
- ISSUED FOR BID GROUP 9 - PHASE C 01.15.2020
- 39 ISSUED FOR ADDENDUM 3 - B068 12.11.2019
- ISSUED FOR BID GROUP 9 - PHASE C 11.20.2019
- ISSUED FOR 60% CD - PHASE C 11.01.2019
- ISSUED FOR 75% CD - PHASE C 10.14.2019
- ISSUED FOR 25% CD - PHASE C 09.30.2019
- ISSUED FOR 100% DD - PHASE C 07.12.2019

REVISIONS  
REV ISSUE DATE

**DOWNERS GROVE  
SOUTH HIGH SCHOOL**

1436 NORFOLK STREET  
DOWNERS GROVE, IL 60516

**THEATRE SEATING  
STUDIO THEATRE PLANS &  
SECTIONS**

Project Number:  
5274-42  
Drawn By:  
SK  
Sheet:

**TS1.25**